



84TH AVENUE - LOWELL TO IRVING

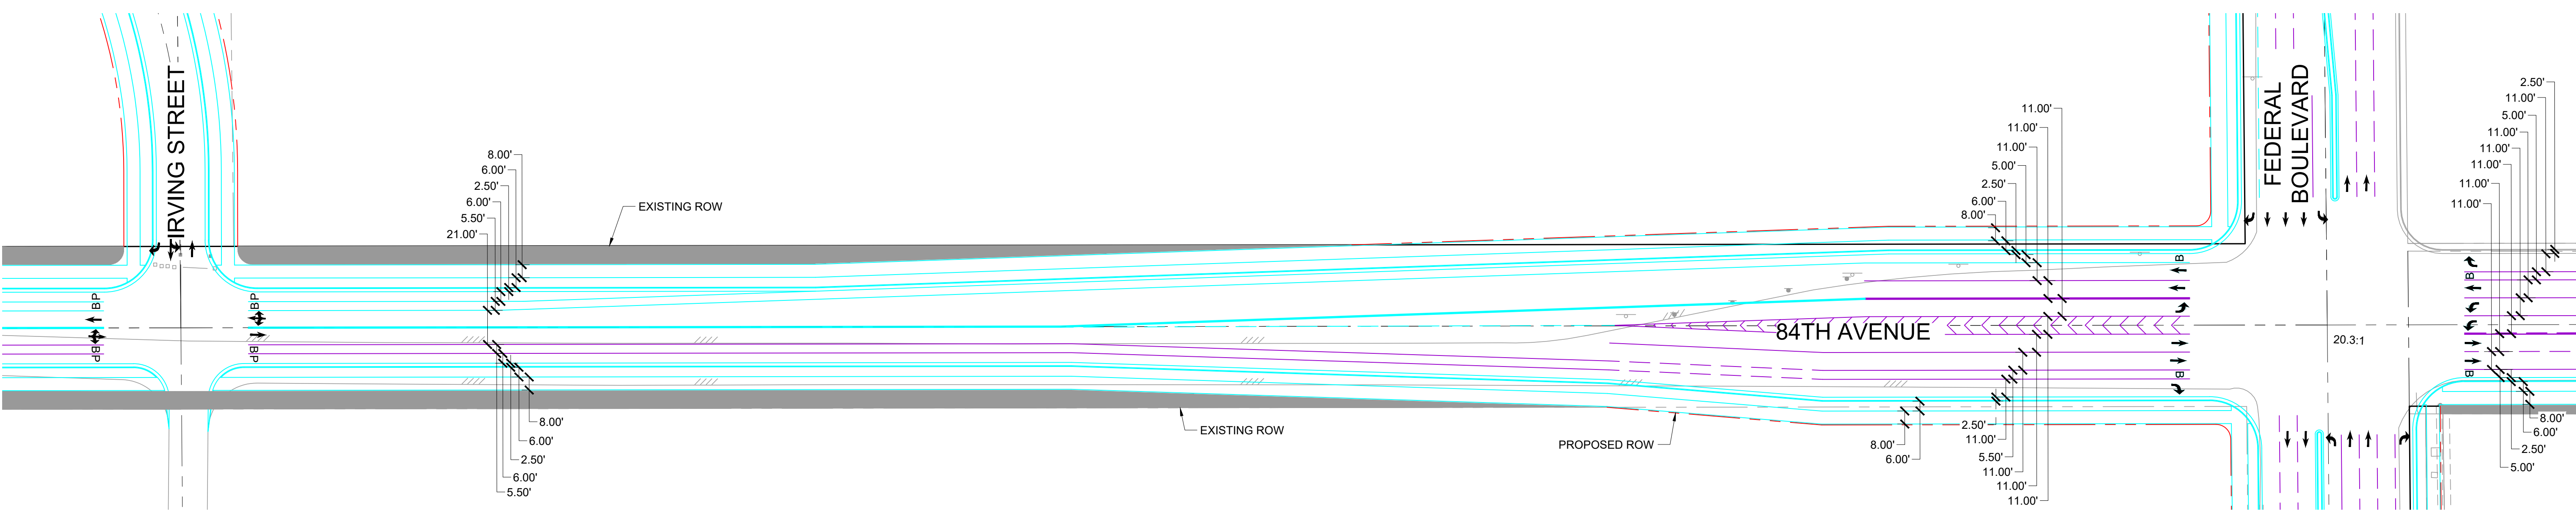

84TH AVENUE - IRVING TO FEDERAL

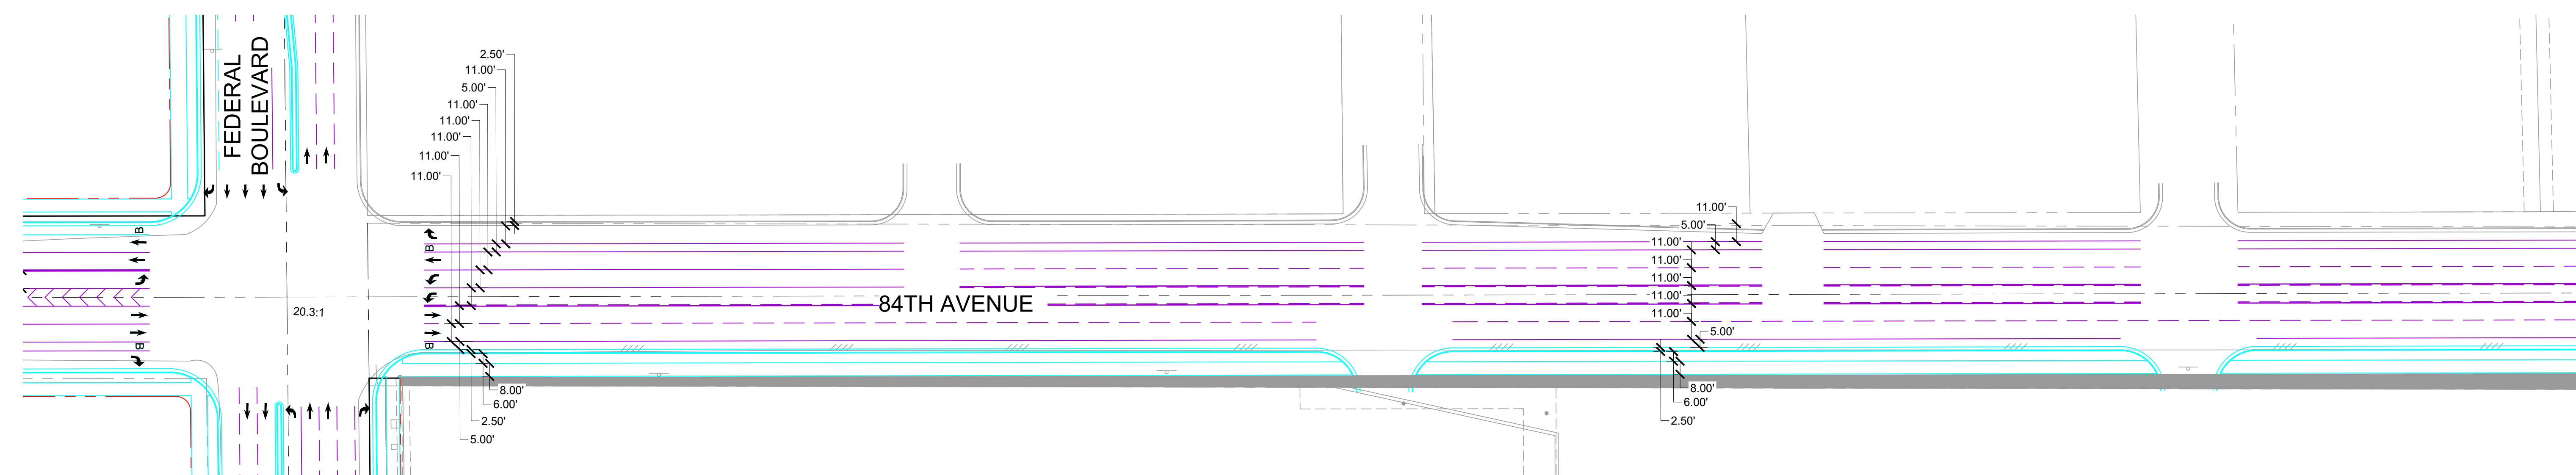



84TH AVENUE - EAST OF FEDERAL

- HARD IMPROVEMENTS (INCLUDES RESTRIPIING OUTSIDE OF EXISTING PAVEMENT)
- RESTRIPIING ONLY
- ROW TO BE VACATED
- ROW TO BE DEDICATED


J:\2018\180822\CAD\Drawings\_QuarternMiles\_Exhibit.dwg

PRELIMINARY -  
SUBJECT TO CHANGE

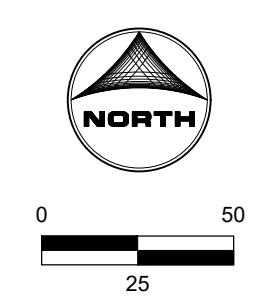


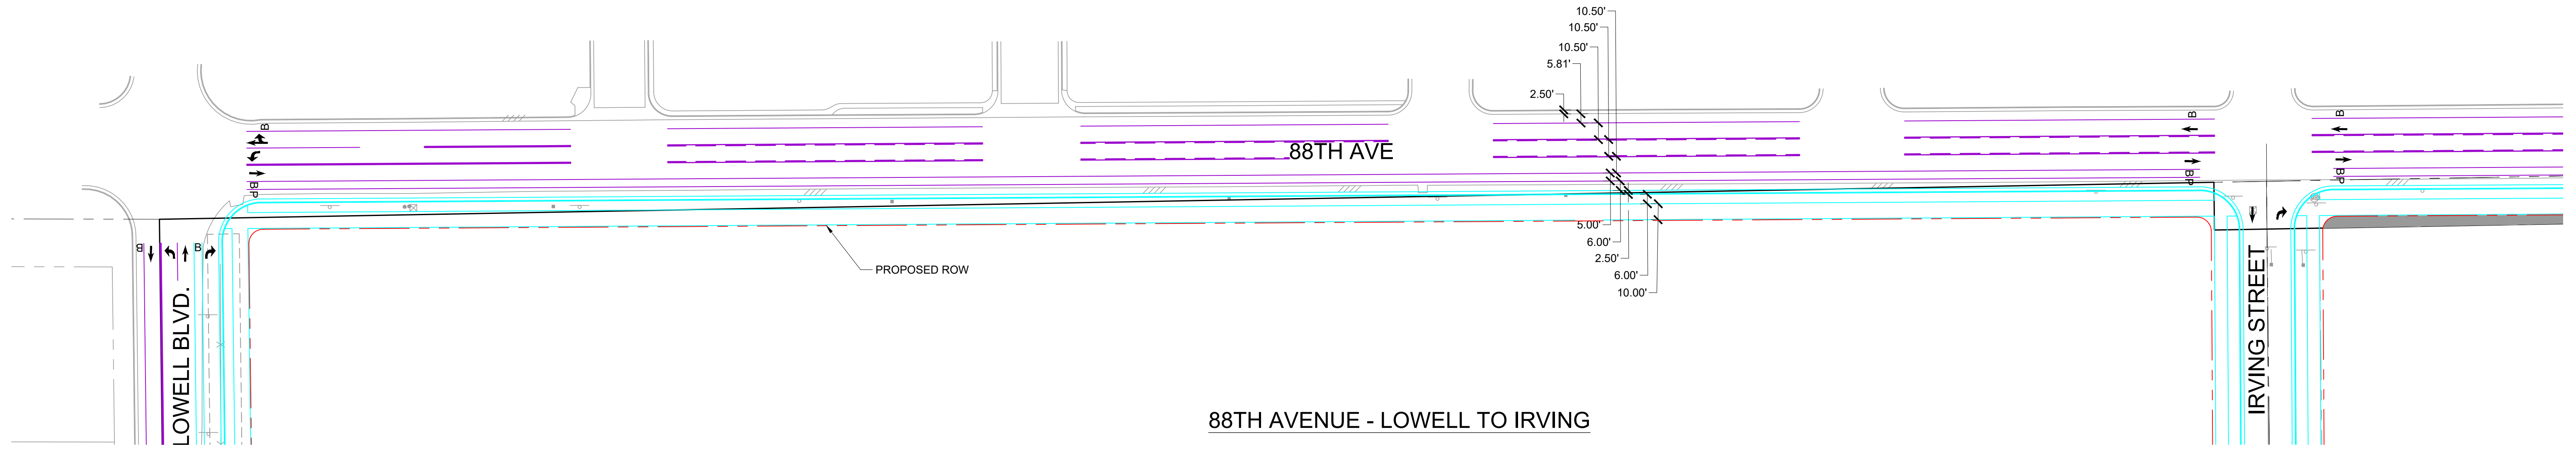

88TH AVENUE - LOWELL TO IRVING

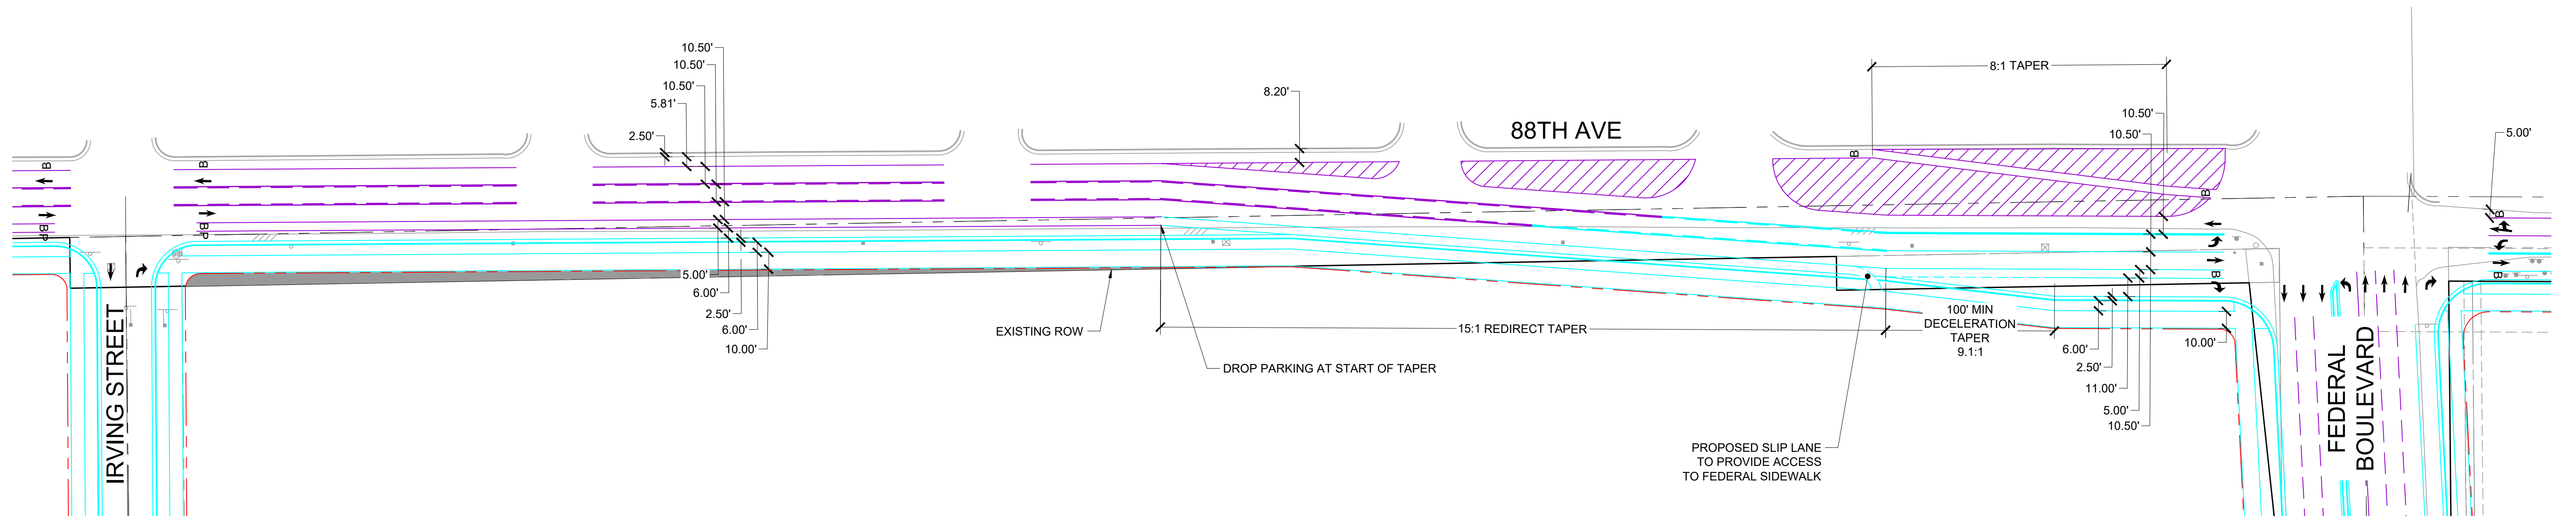

88TH AVENUE - IRVING TO FEDERAL

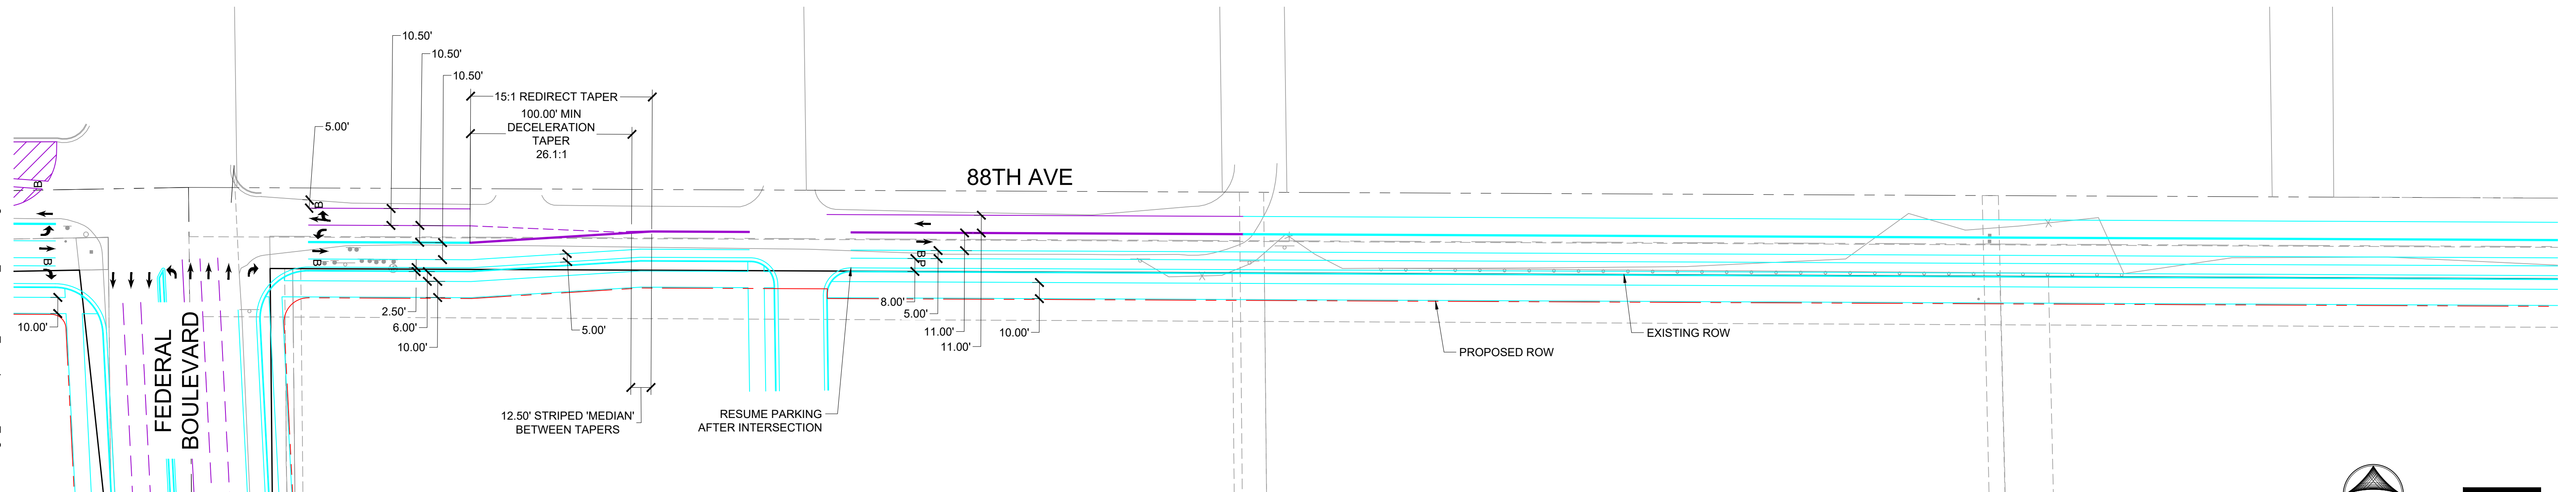



88TH AVENUE - EAST OF FEDERAL

J:\2018\180822\CAD\Drawings\_Quartermiles\_Exhibit.dwg


- HARD IMPROVEMENTS (INCLUDES RESTRIPIING OUTSIDE OF EXSITING PAVEMENT)
- RESTRIPIING ONLY
- ROW TO BE VACATED
- ROW TO BE DEDICATED

PRELIMINARY -  
SUBJECT TO CHANGE

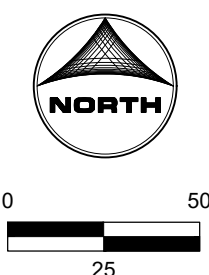


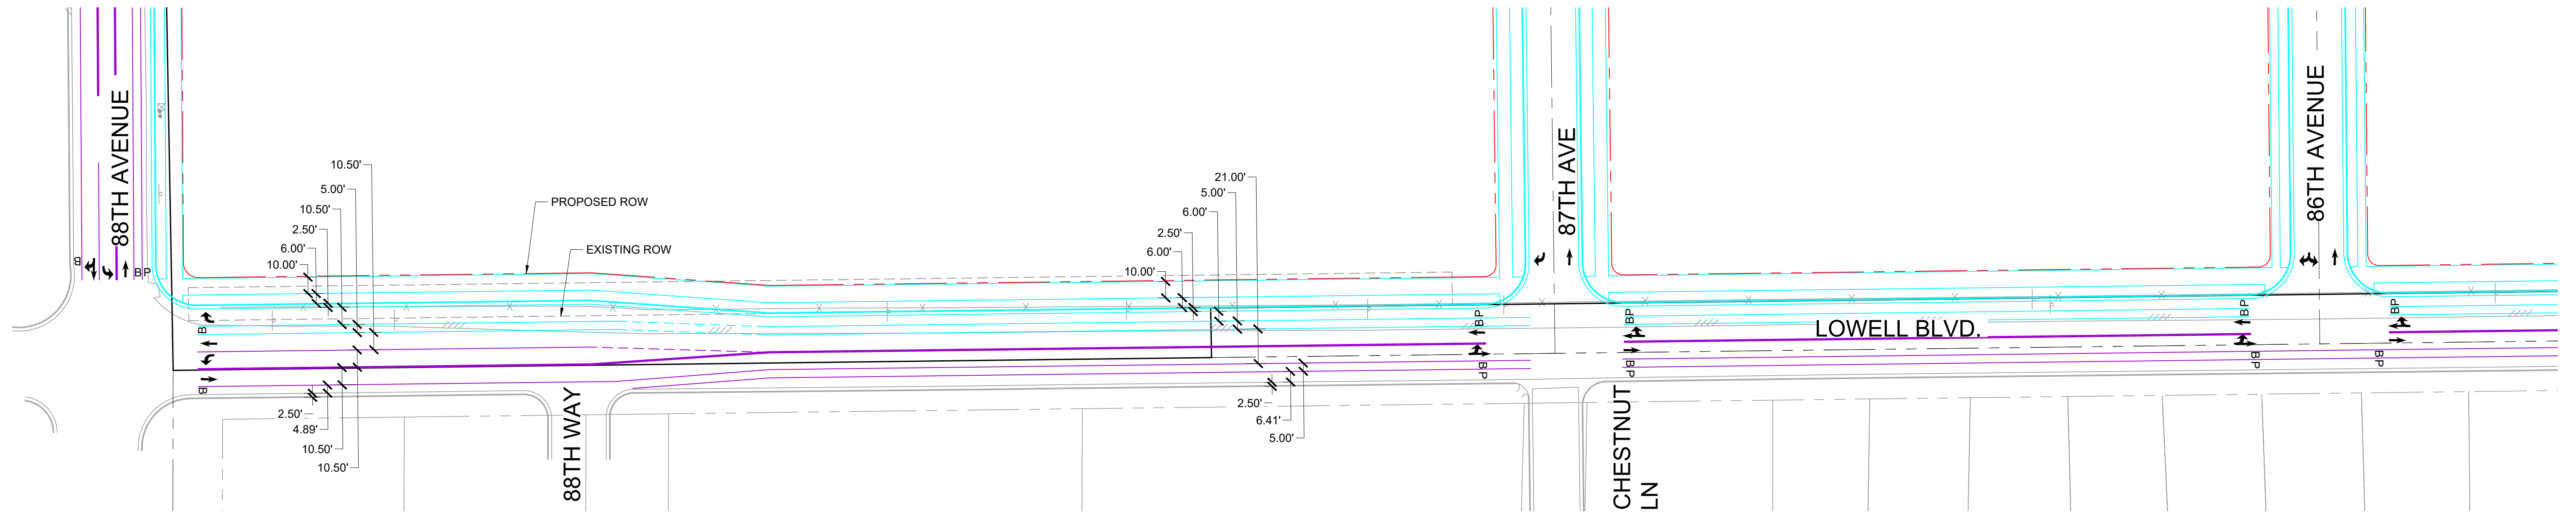

LOWELL - 86TH TO 88TH

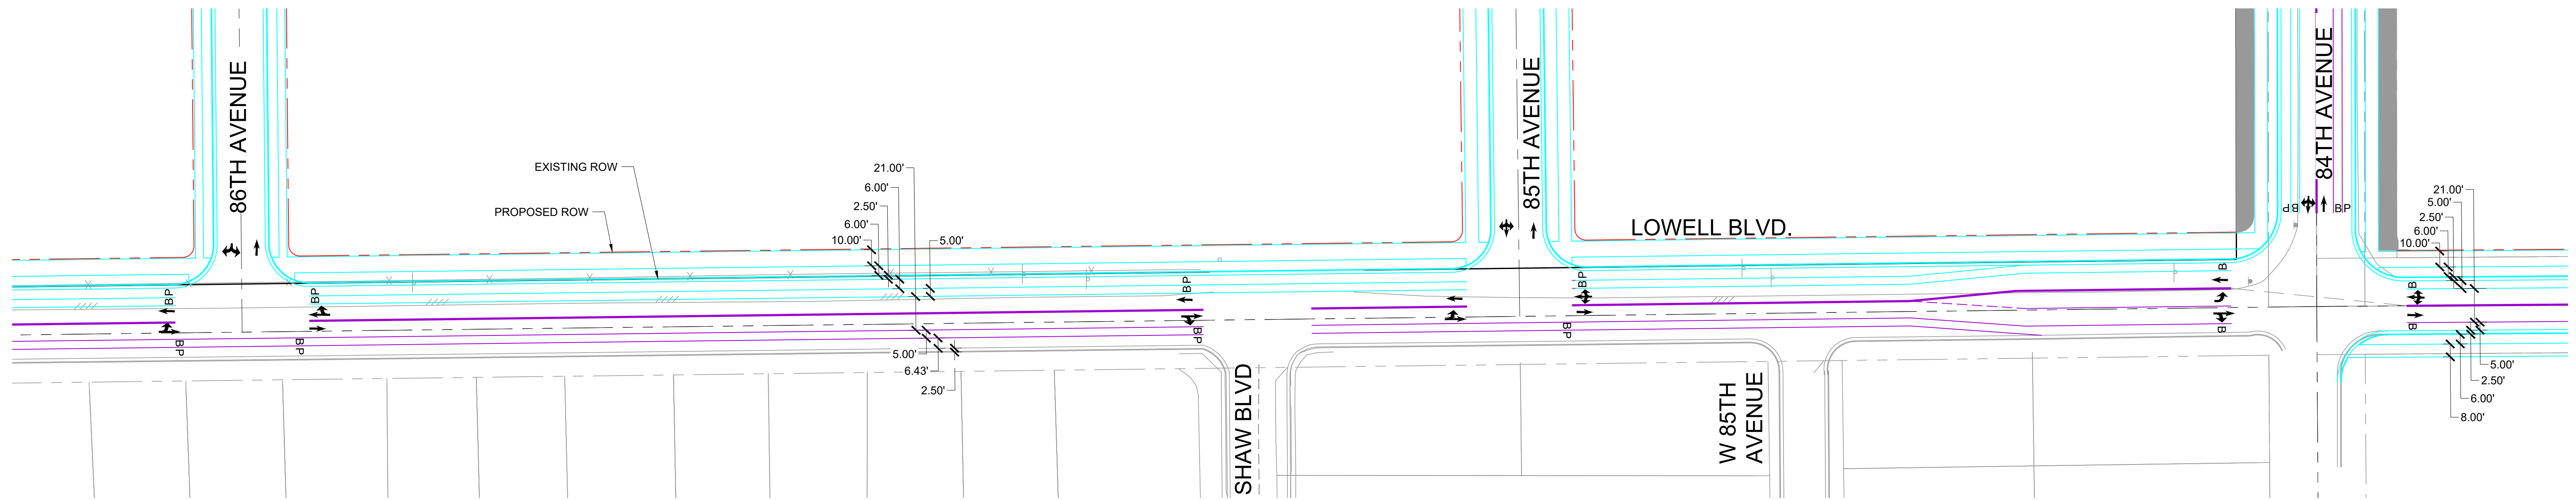

LOWELL - 84TH TO 86TH

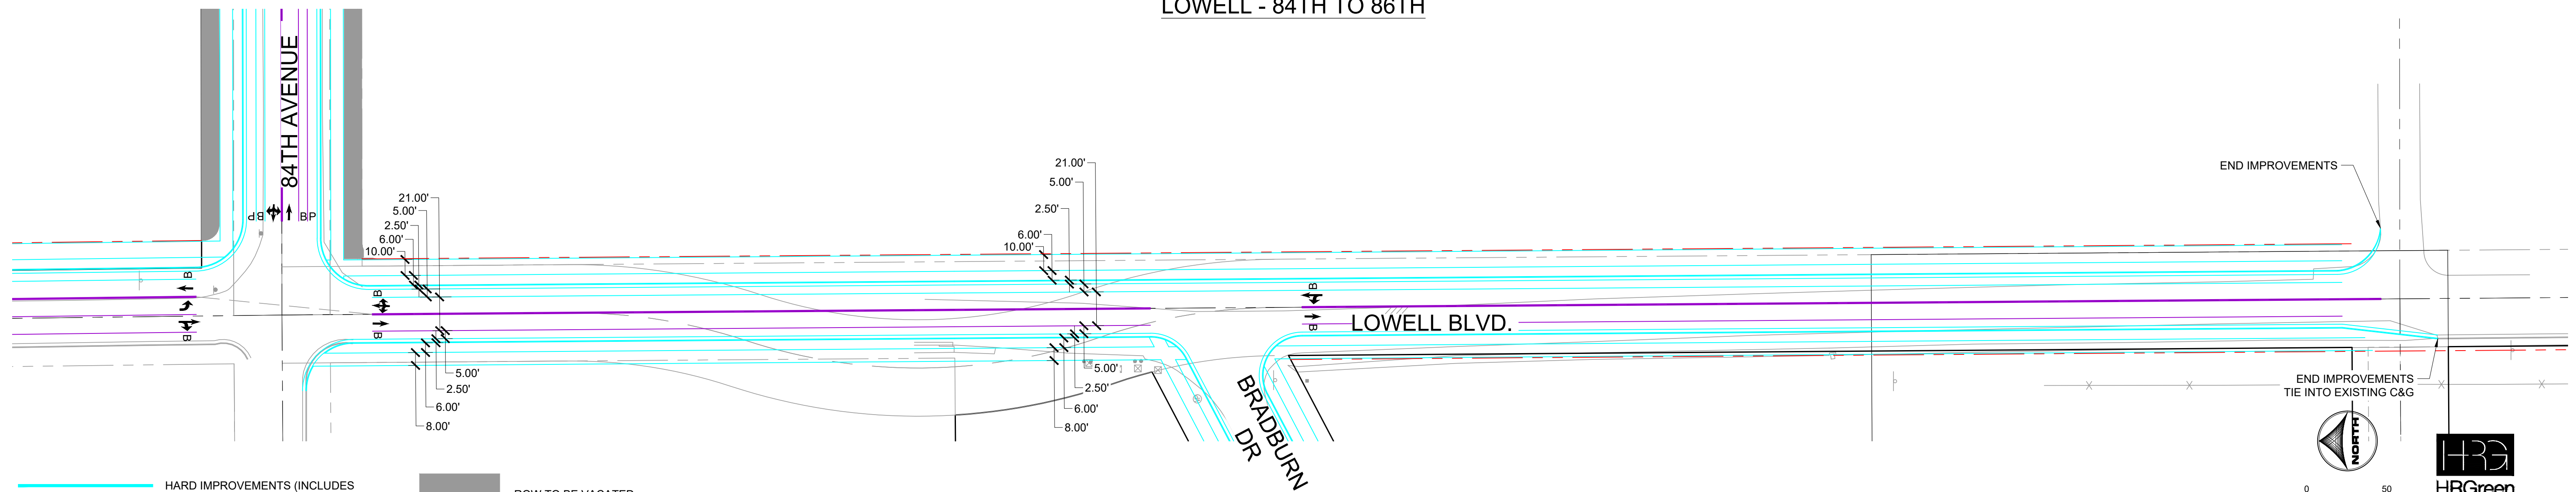





LOWELL - SOUTH OF 84TH

J:\2018\180822\CAD\Drawings\_QuarantMiles\_Exhibit.dwg

- HARD IMPROVEMENTS (INCLUDES RESTRIPIING OUTSIDE OF EXSITING PAVEMENT)
- RESTRIPIING ONLY
- ROW TO BE VACATED
- ROW TO BE DEDICATED

PRELIMINARY -  
SUBJECT TO CHANGE

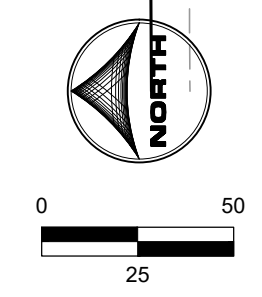

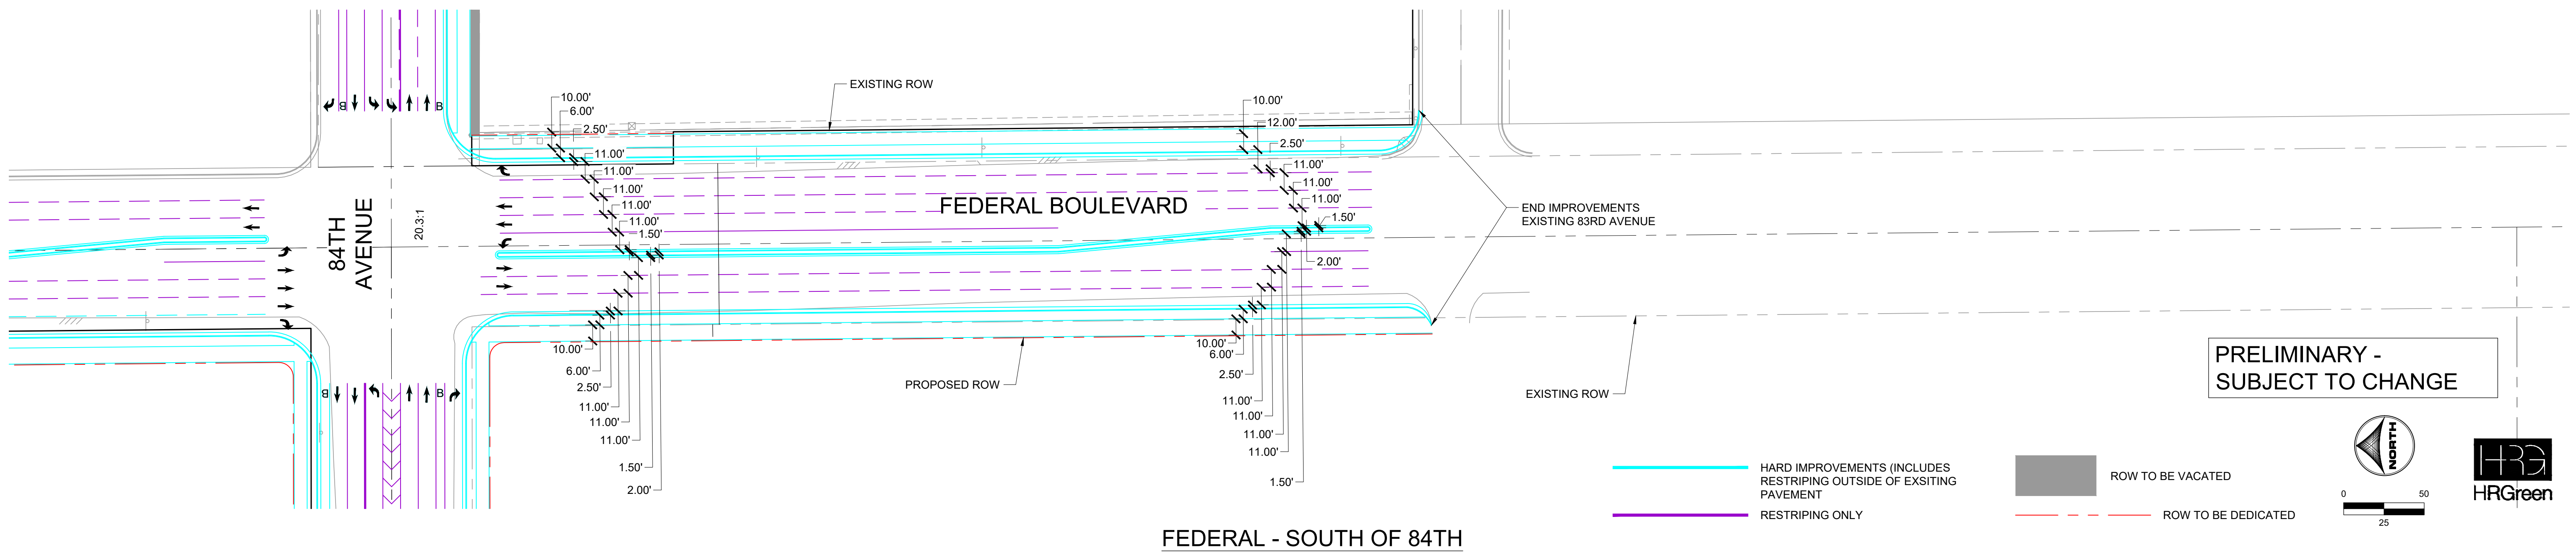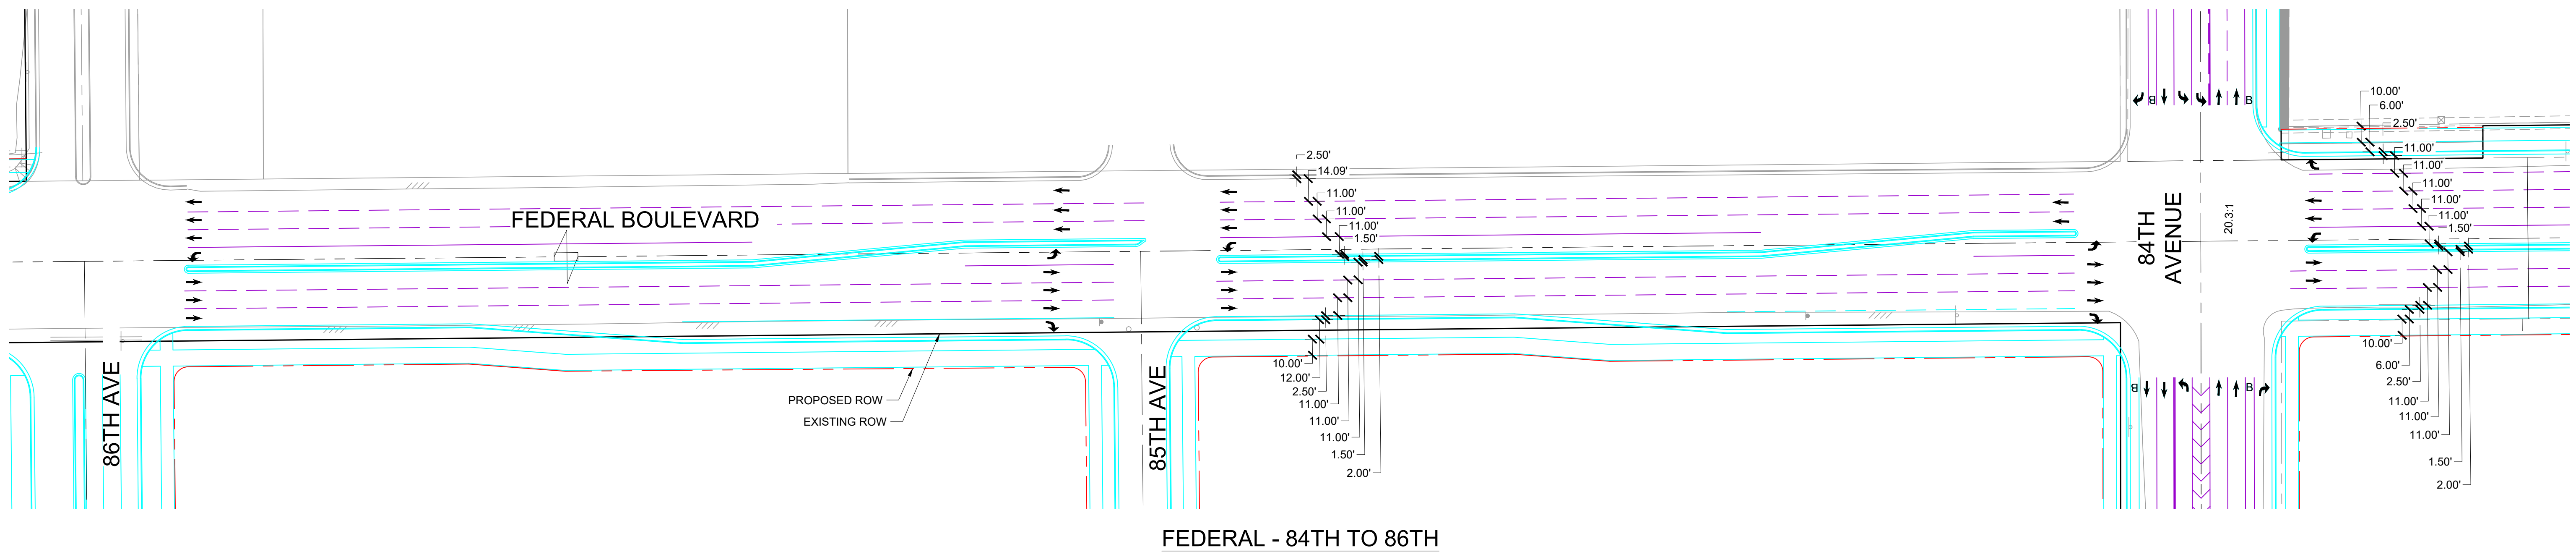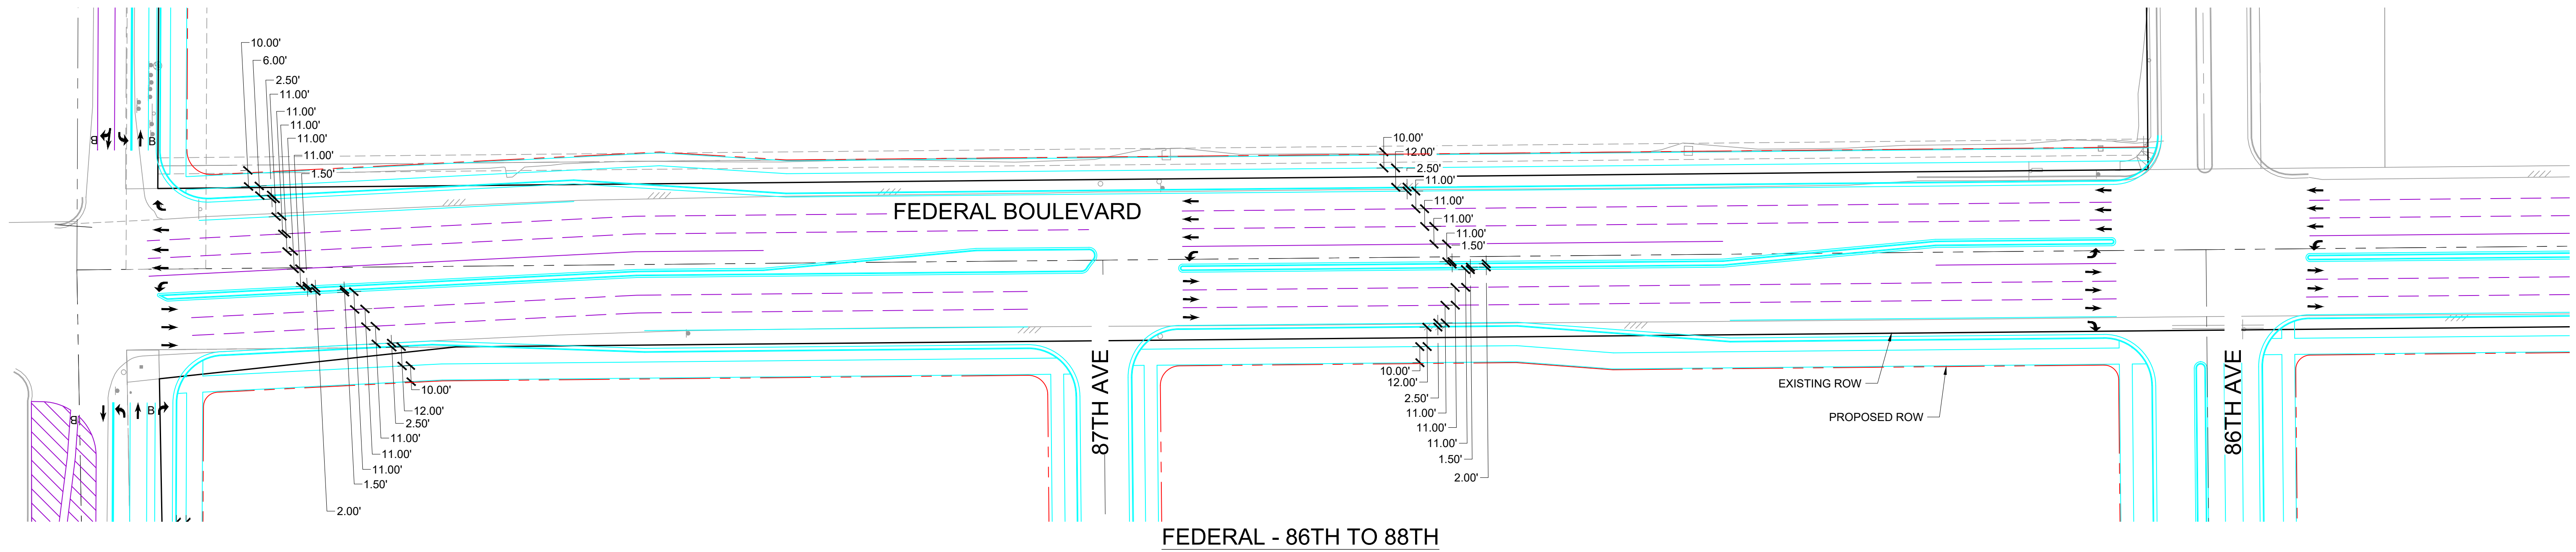


PRELIMINARY -  
SUBJECT TO CHANGE

— HARD IMPROVEMENTS (INCLUDES  
RESTRIPING OUTSIDE OF EXISTING  
PAVEMENT

— RESTRIPIING ONLY

■ ROW TO BE VACATED

— ROW TO BE DEDICATED

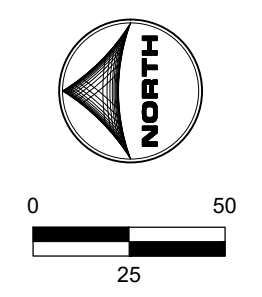

J:\2018\180822\CAD\Drawings\Exhibits\QuarantMiles\_Exhibit.dwg