



84TH AVENUE - LOWELL TO IRVING

- ULTIMATE ADJACENT IMPROVEMENTS BY WESTMINSTER OC, LLC
- INTERIM IMPROVEMENTS BY WESTMINSTER OC, LLC
- ULTIMATE IMPROVEMENTS BY OTHERS

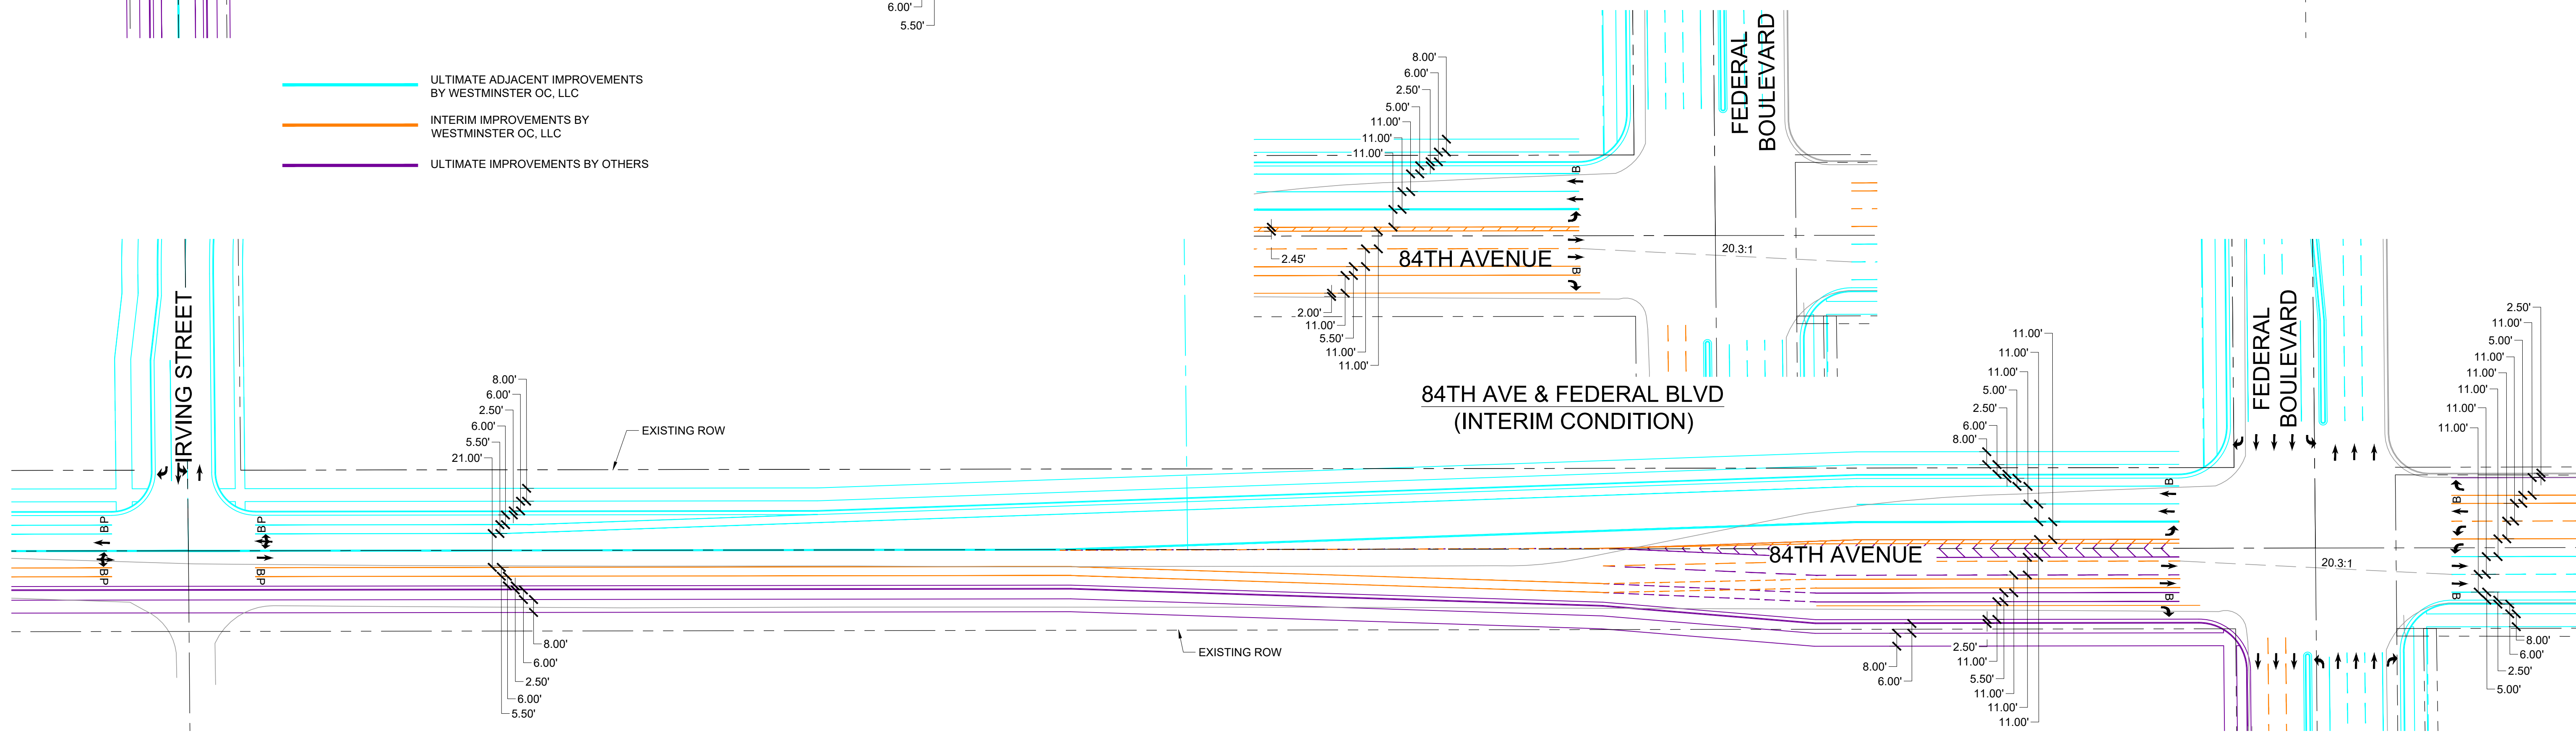


84TH AVE & FEDERAL BLVD (INTERIM CONDITION)


84TH AVENUE - IRVING TO FEDERAL

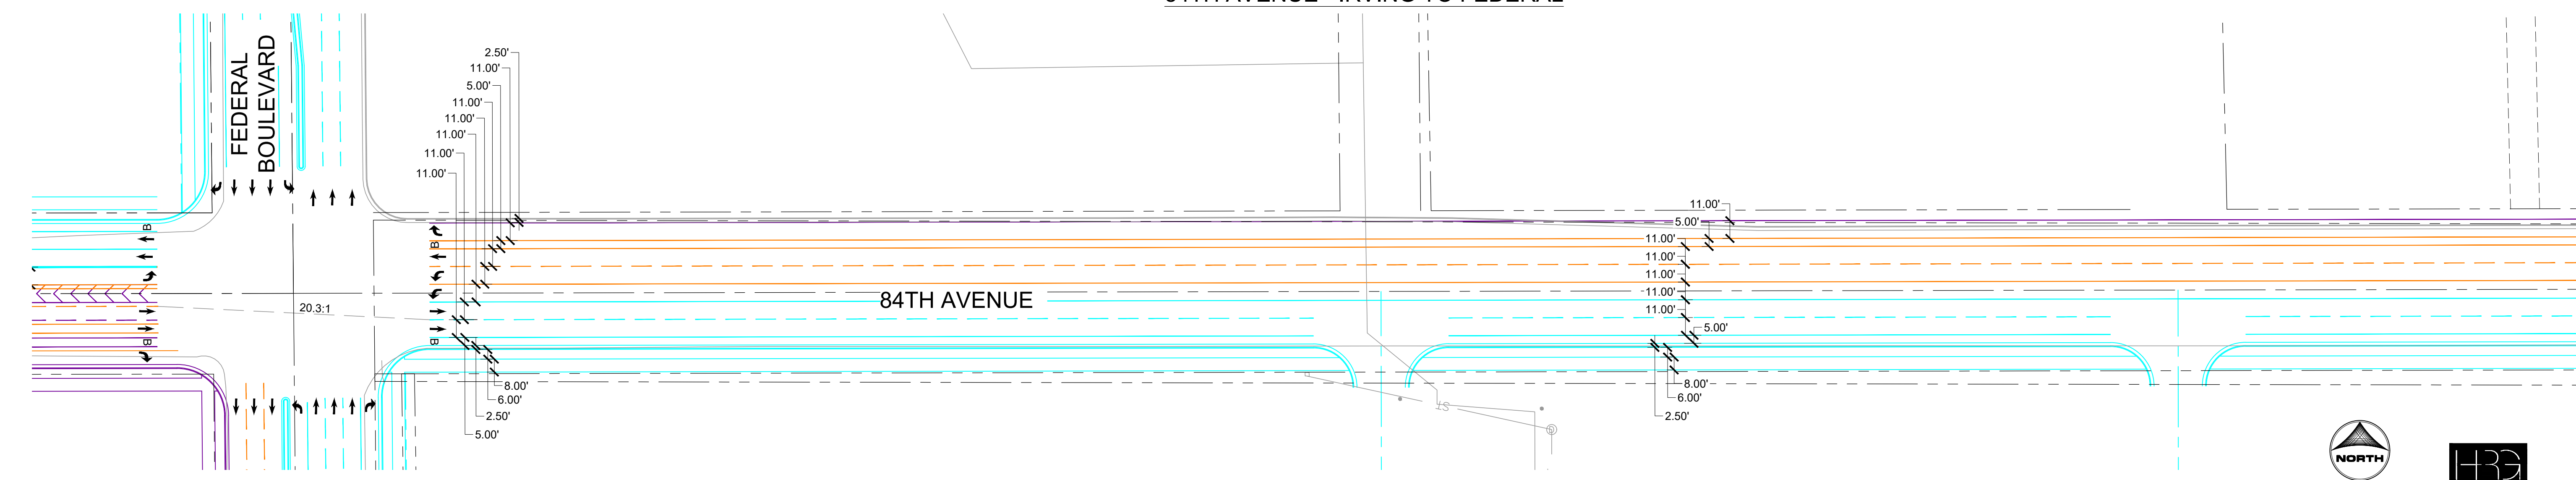


84TH AVENUE - EAST OF FEDERAL

J:\2018\180822\CAD\Drawings\Exhibits\Rose Hill Roadway Cross Sections - QuarterMiles.dwg

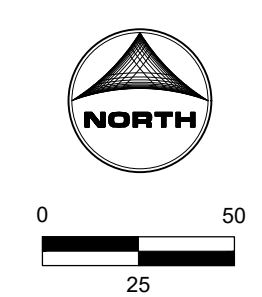

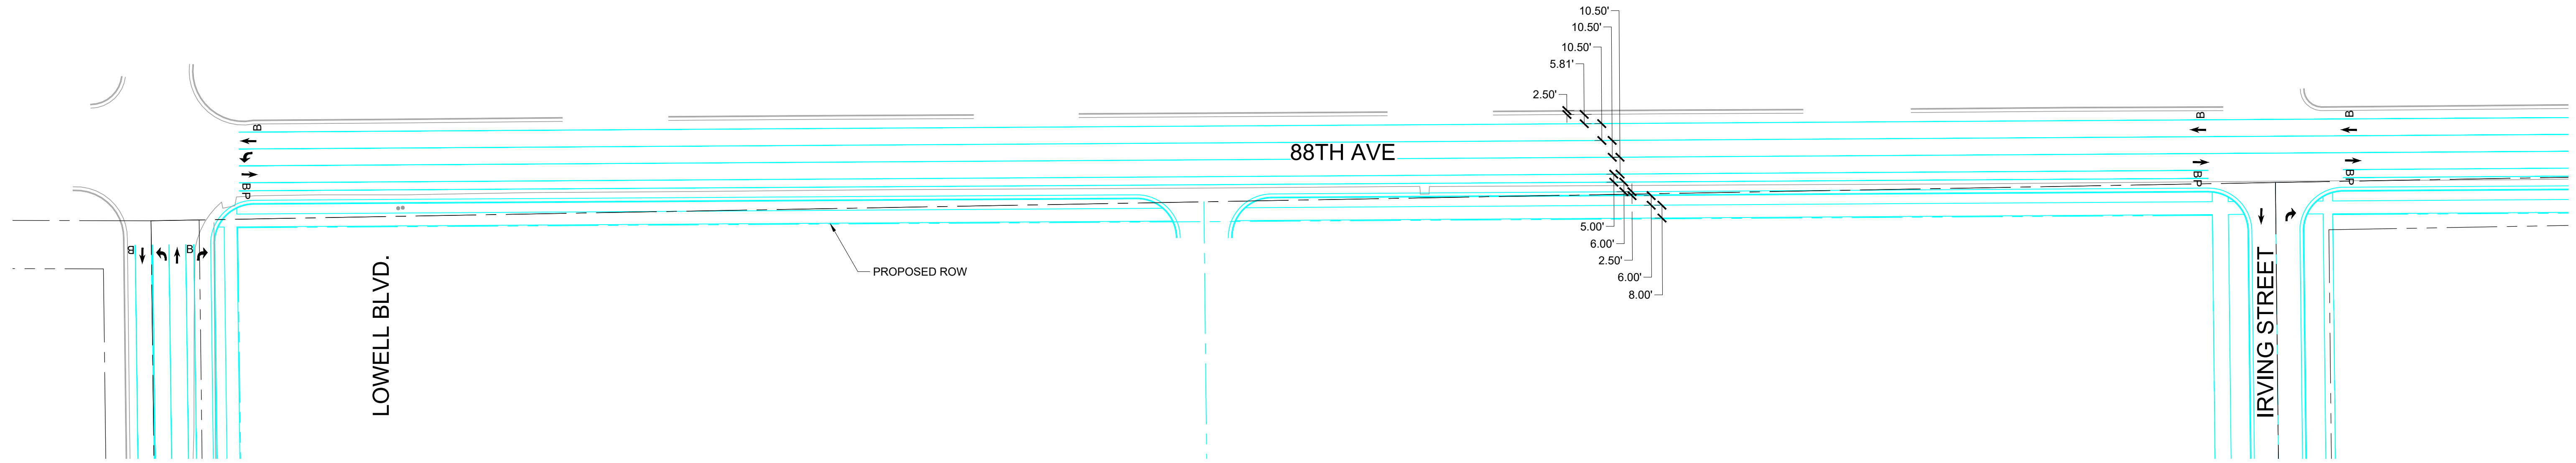


88TH AVENUE - LOWELL TO IRVING

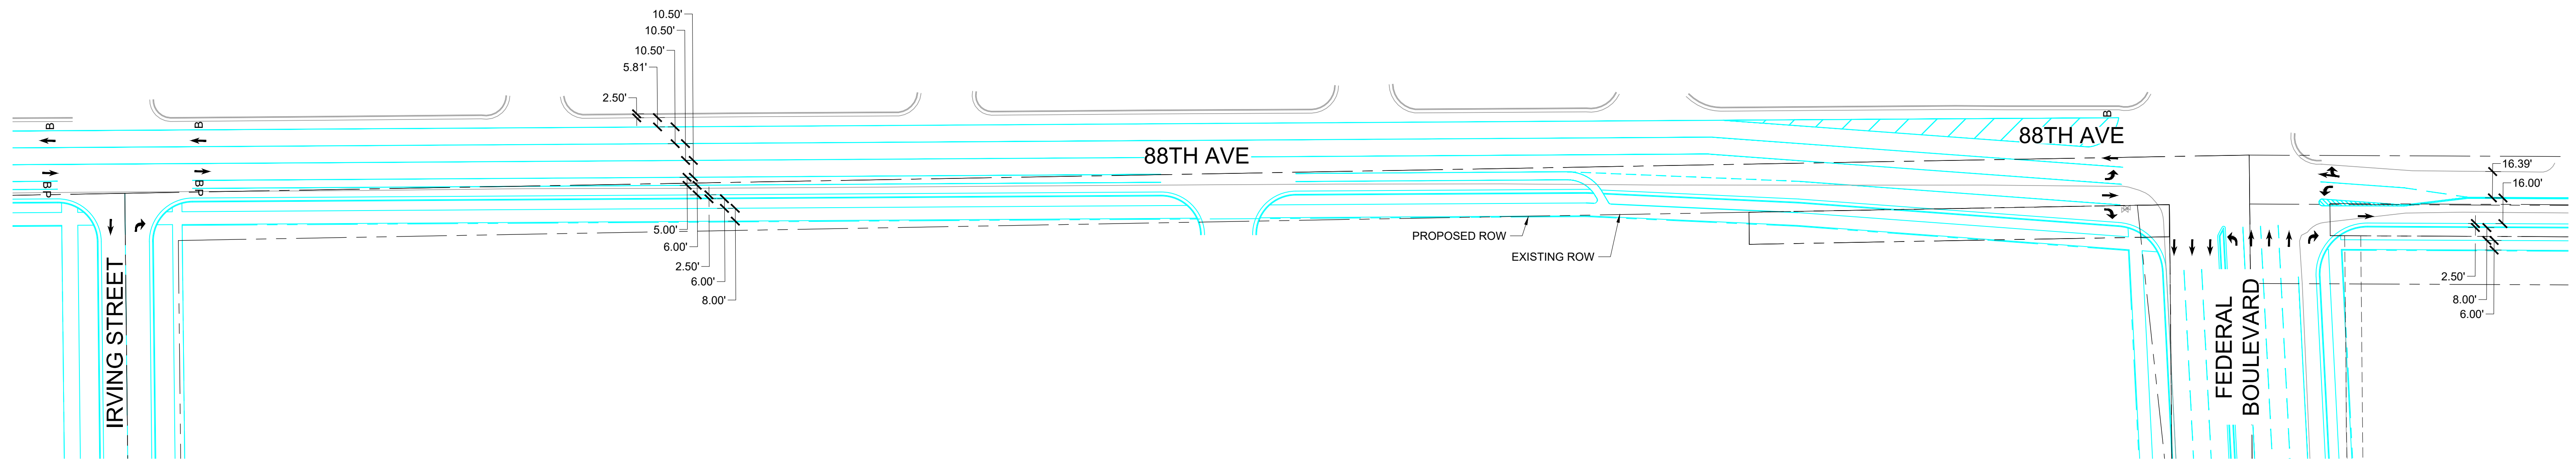


88TH AVENUE - IRVING TO FEDERAL


J:\2018\180822\CAD\Drawings_ Exhibits\Rose Hill Roadway Cross Sections - QuarterMiles.dwg

- ULTIMATE ADJACENT IMPROVEMENTS BY WESTMINSTER OC, LLC
- INTERIM IMPROVEMENTS BY WESTMINSTER OC, LLC
- ULTIMATE IMPROVEMENTS BY OTHERS

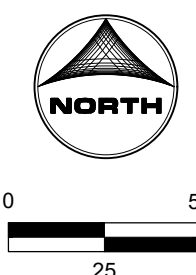


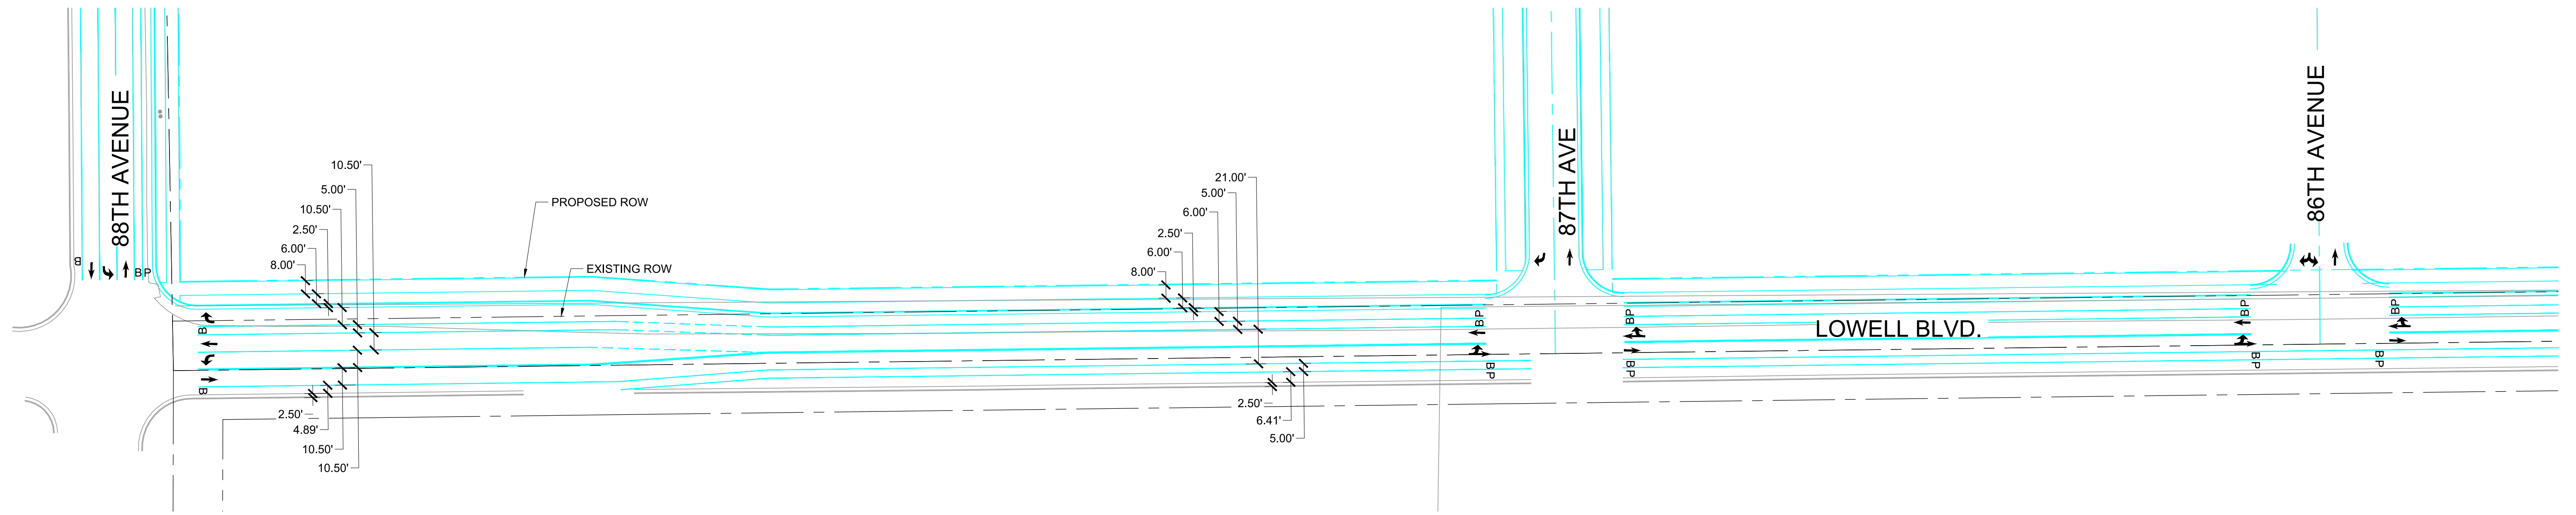

LOWELL - 86TH TO 88TH

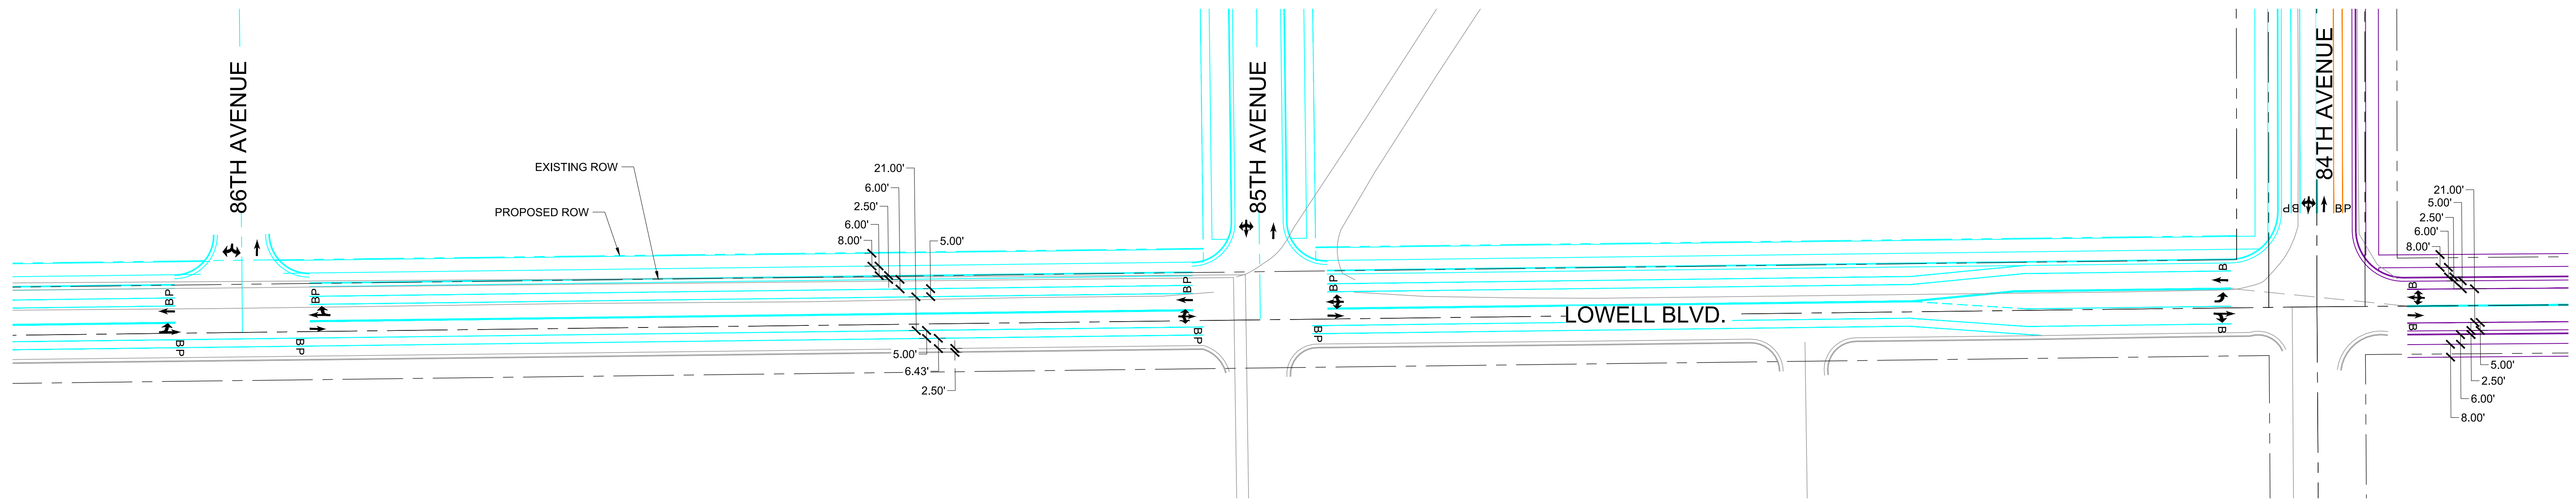



LOWELL - 84TH TO 86TH

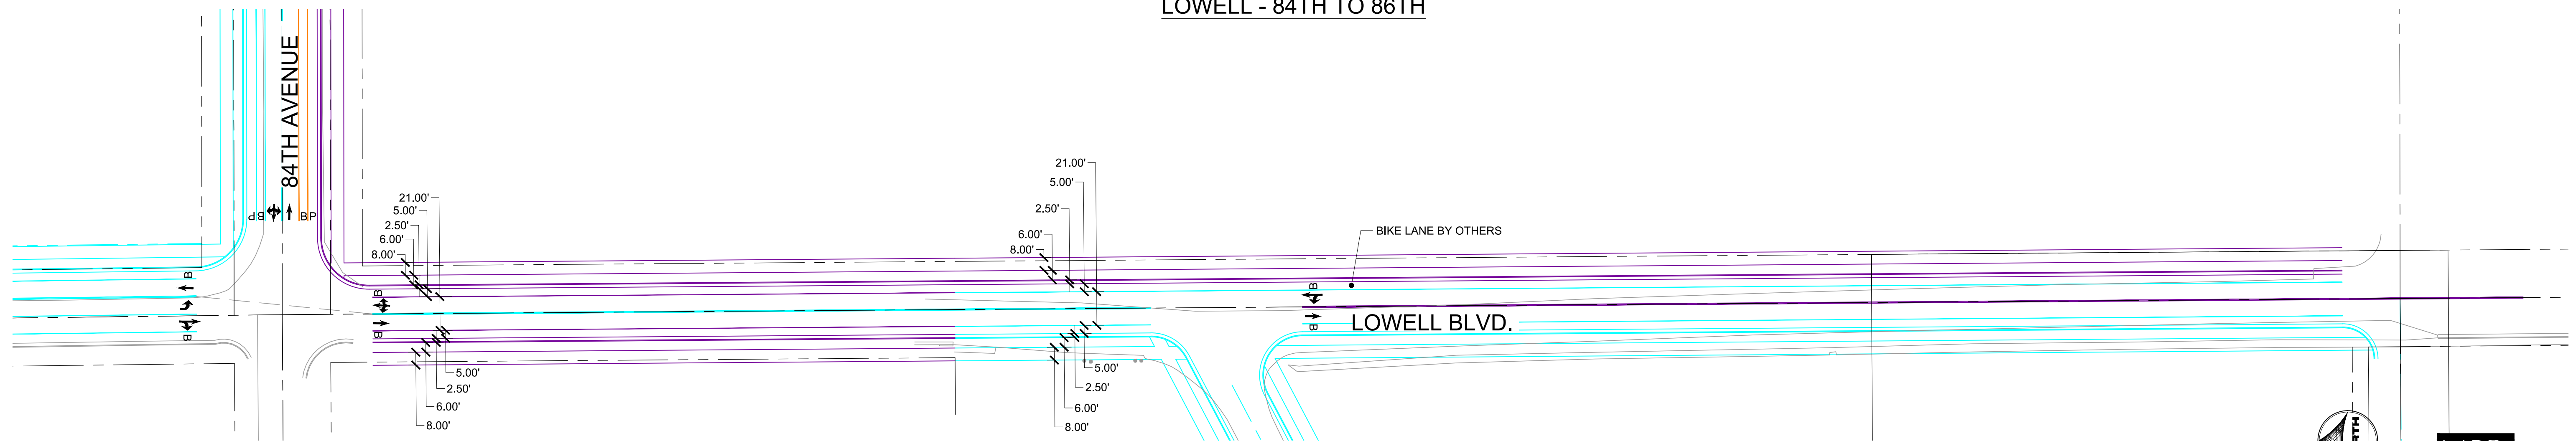


LOWELL - SOUTH OF 84TH


J:\2018\180822\CAD\Drawings\Exhibits\Rose Hill Roadway Cross Sections - QuarterMiles.dwg

- ULTIMATE ADJACENT IMPROVEMENTS BY WESTMINSTER OC, LLC
- INTERIM IMPROVEMENTS BY WESTMINSTER OC, LLC
- ULTIMATE IMPROVEMENTS BY OTHERS

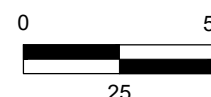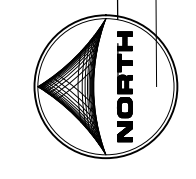


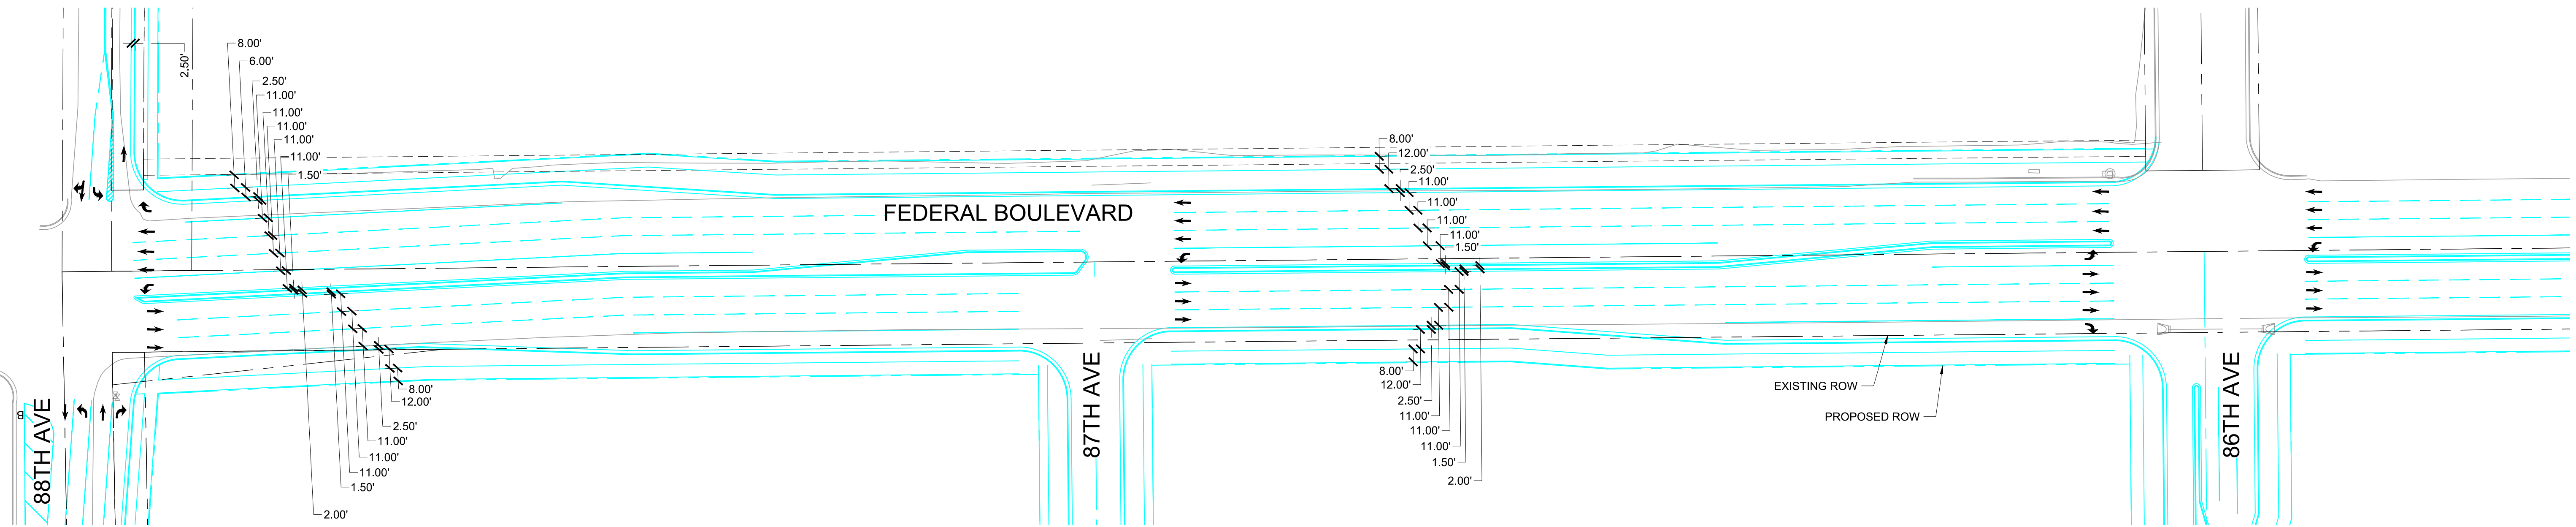

FEDERAL - 86TH TO 88TH

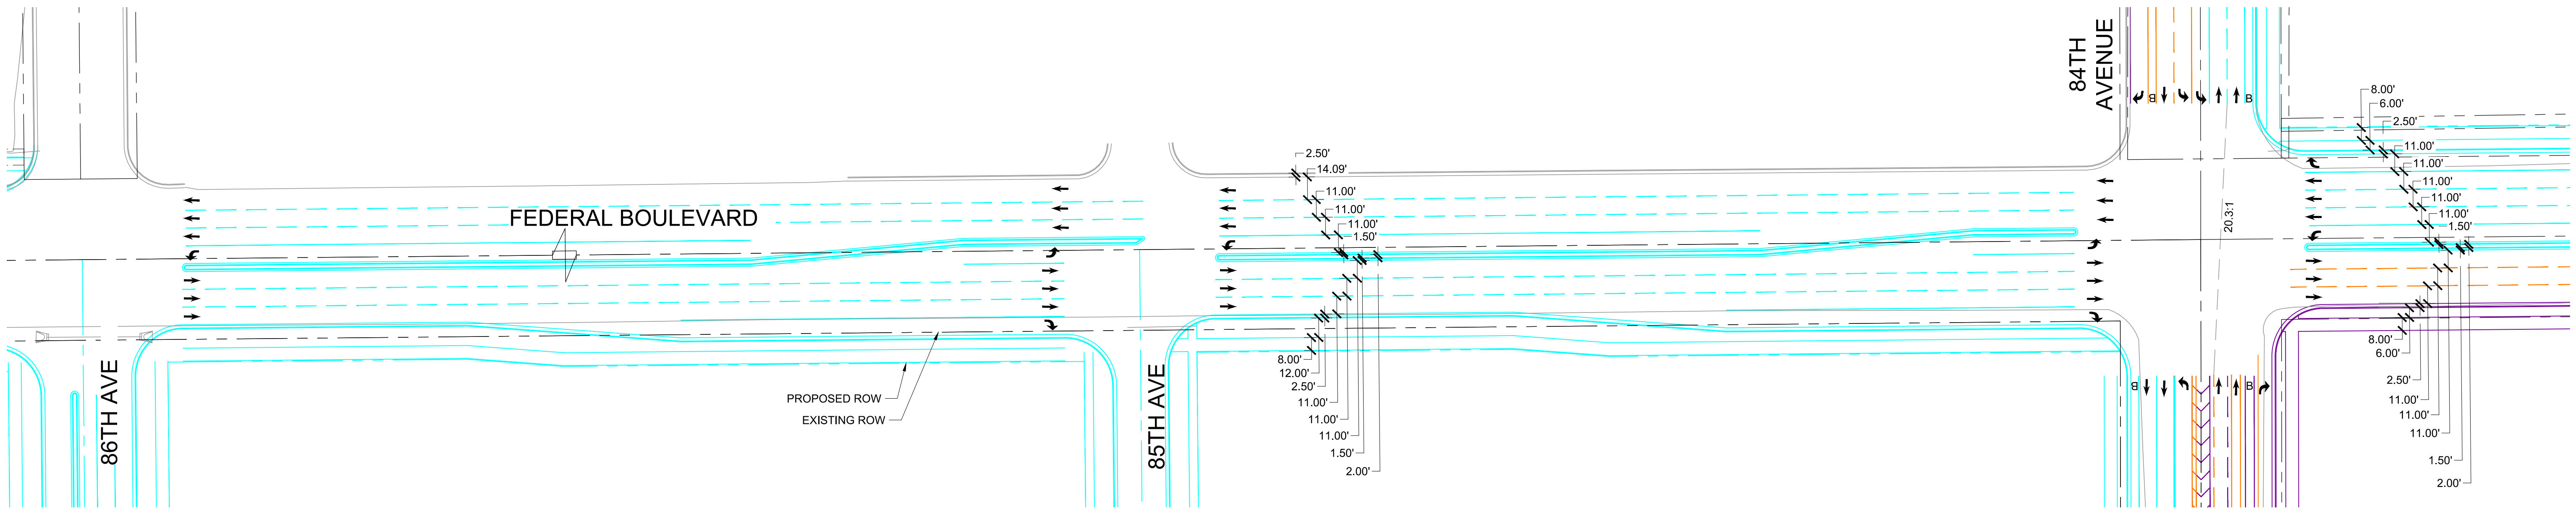

FEDERAL - 84TH TO 86TH

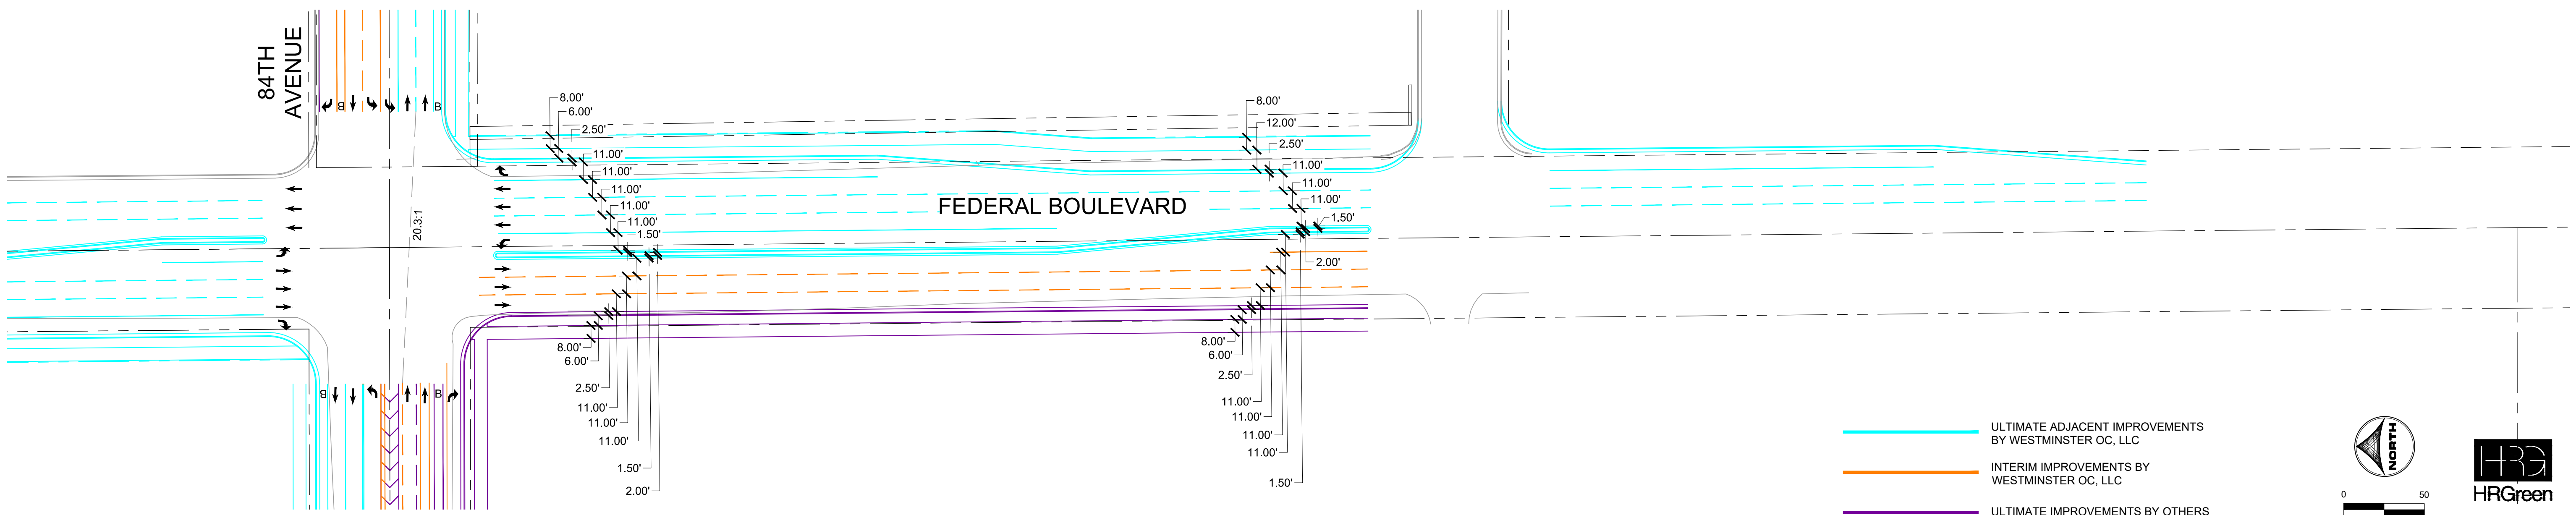

FEDERAL - SOUTH OF 84TH

- ULTIMATE ADJACENT IMPROVEMENTS BY WESTMINSTER OC, LLC
- INTERIM IMPROVEMENTS BY WESTMINSTER OC, LLC
- ULTIMATE IMPROVEMENTS BY OTHERS

