



84TH AVENUE - LOWELL TO IRVING

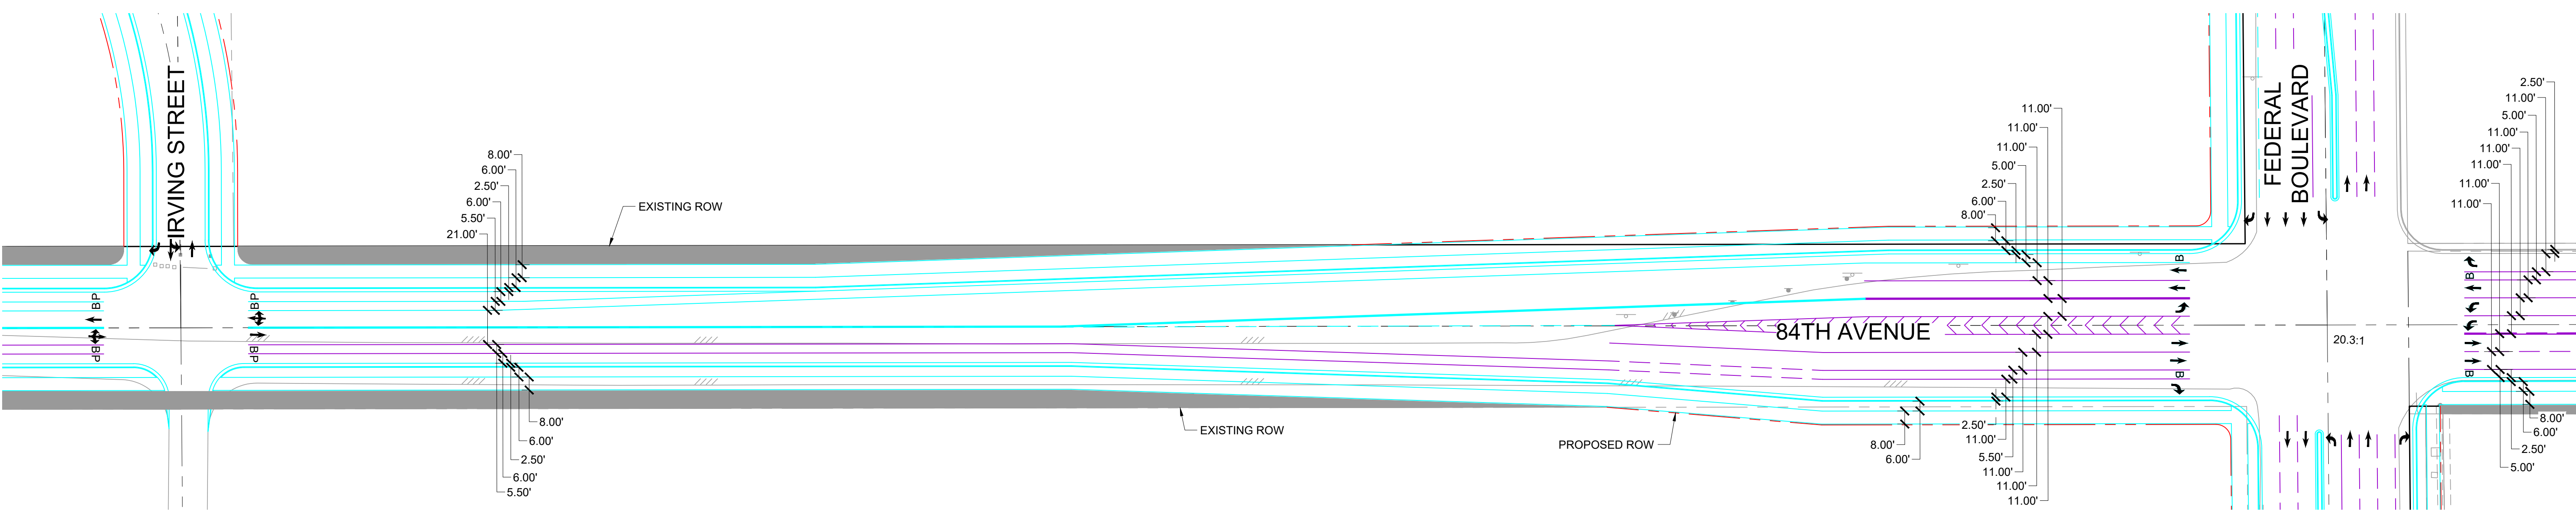

84TH AVENUE - IRVING TO FEDERAL

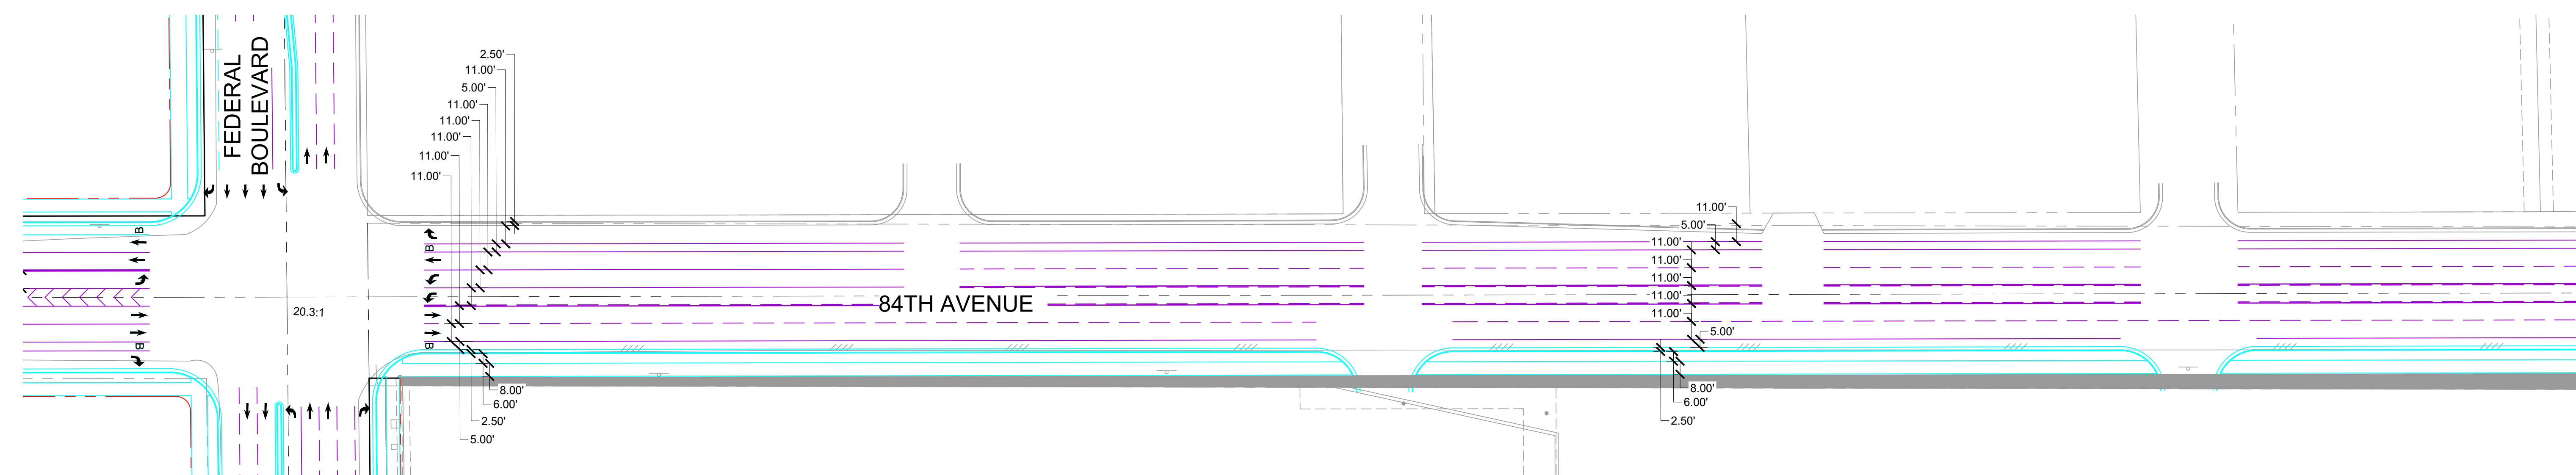



84TH AVENUE - EAST OF FEDERAL

- HARD IMPROVEMENTS (INCLUDES RESTRIPING OUTSIDE OF EXISTING PAVEMENT)
- RESTRIPING ONLY
- ROW TO BE VACATED
- ROW TO BE DEDICATED


J:\2018\180822\CAD\Drawings_ Exhibits\Uplands_QuarternMiles_Exhibit.dwg

PRELIMINARY -
SUBJECT TO CHANGE

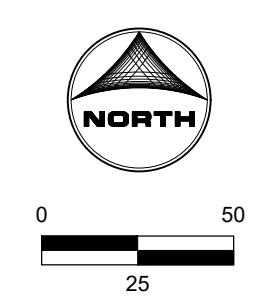


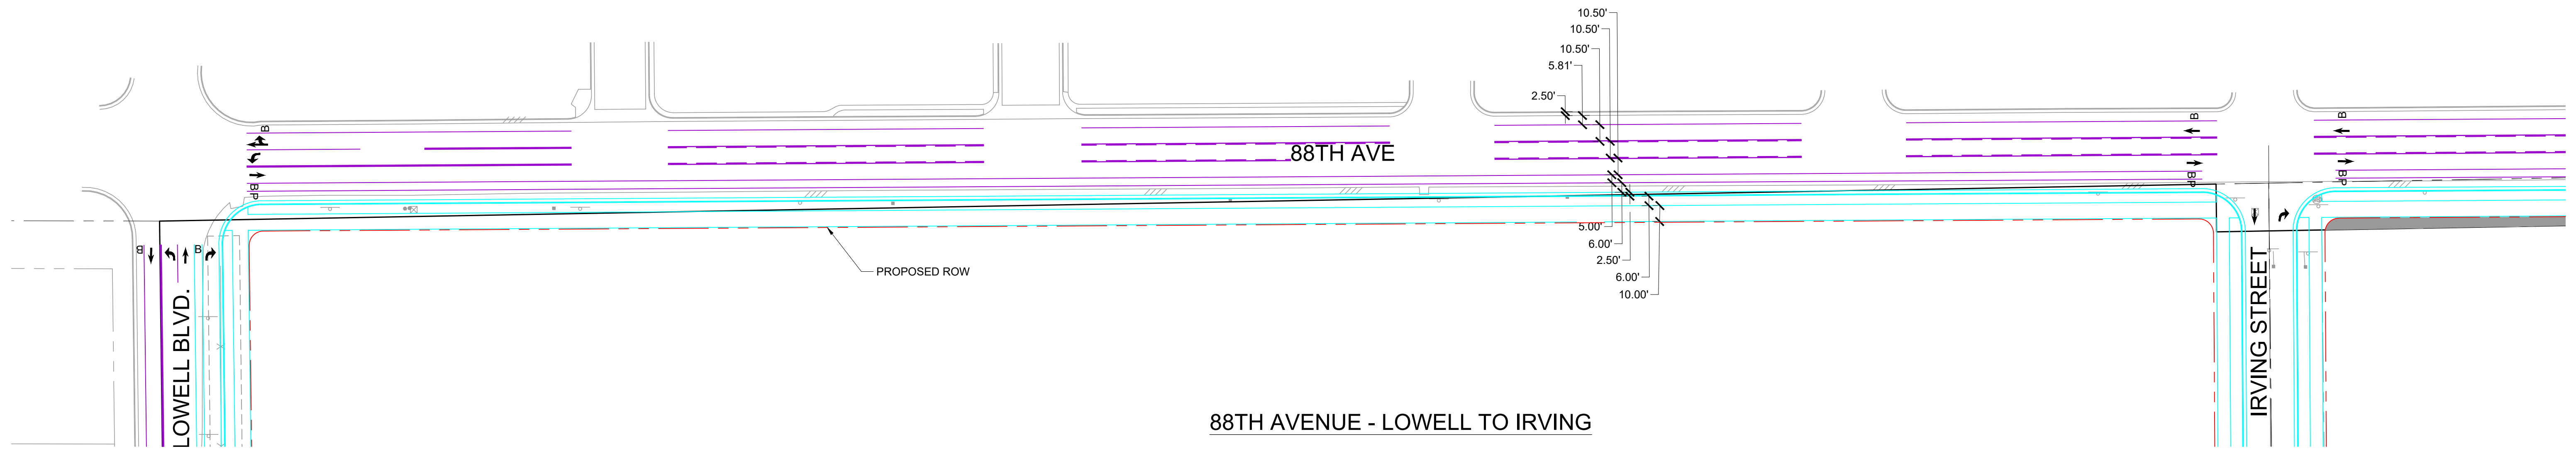

88TH AVENUE - LOWELL TO IRVING

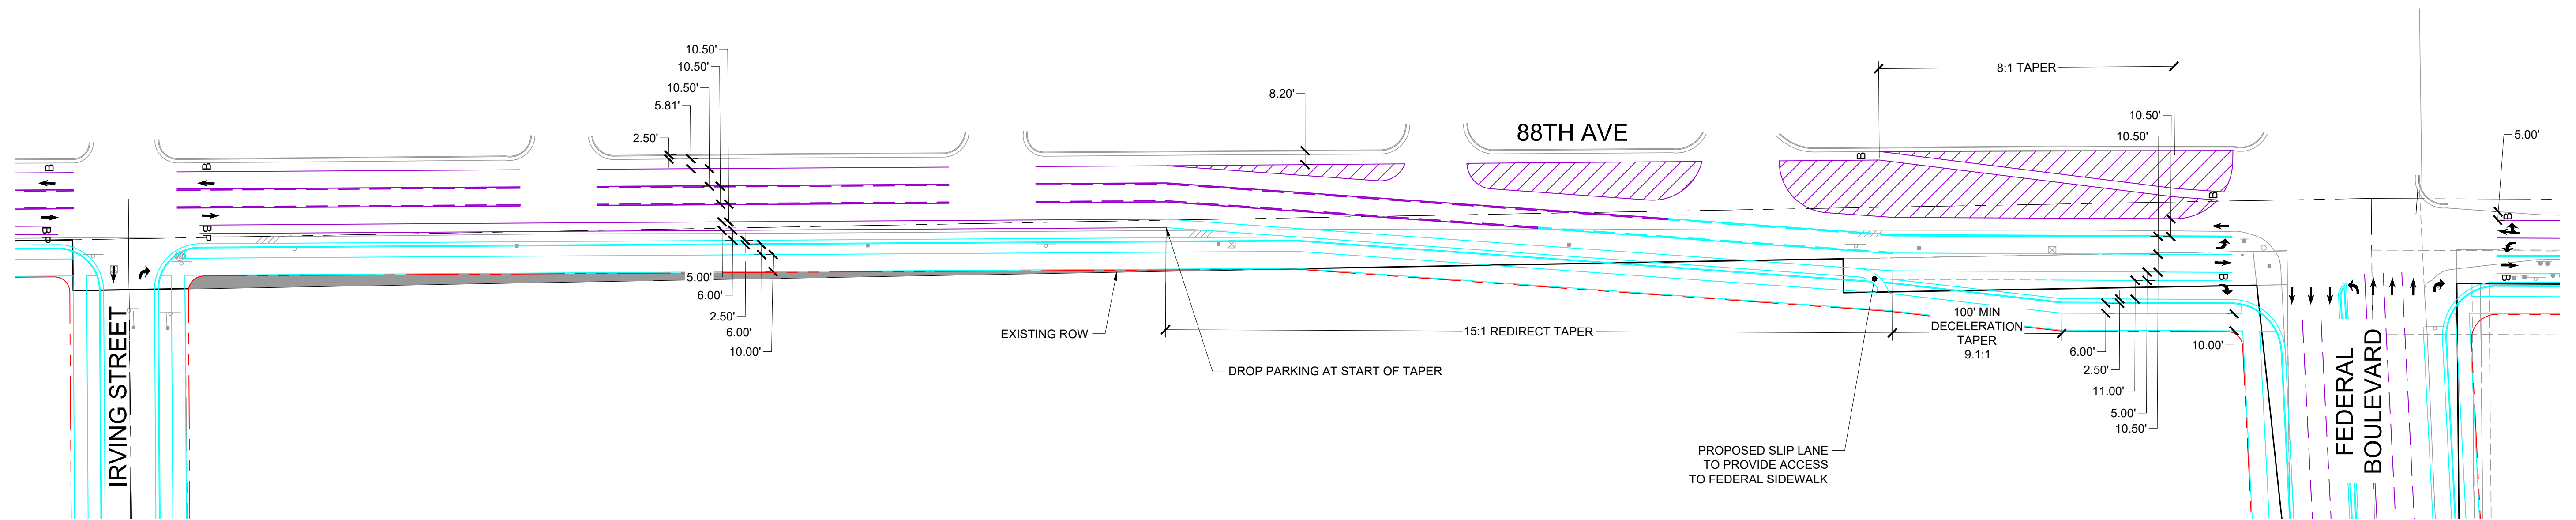

88TH AVENUE - IRVING TO FEDERAL

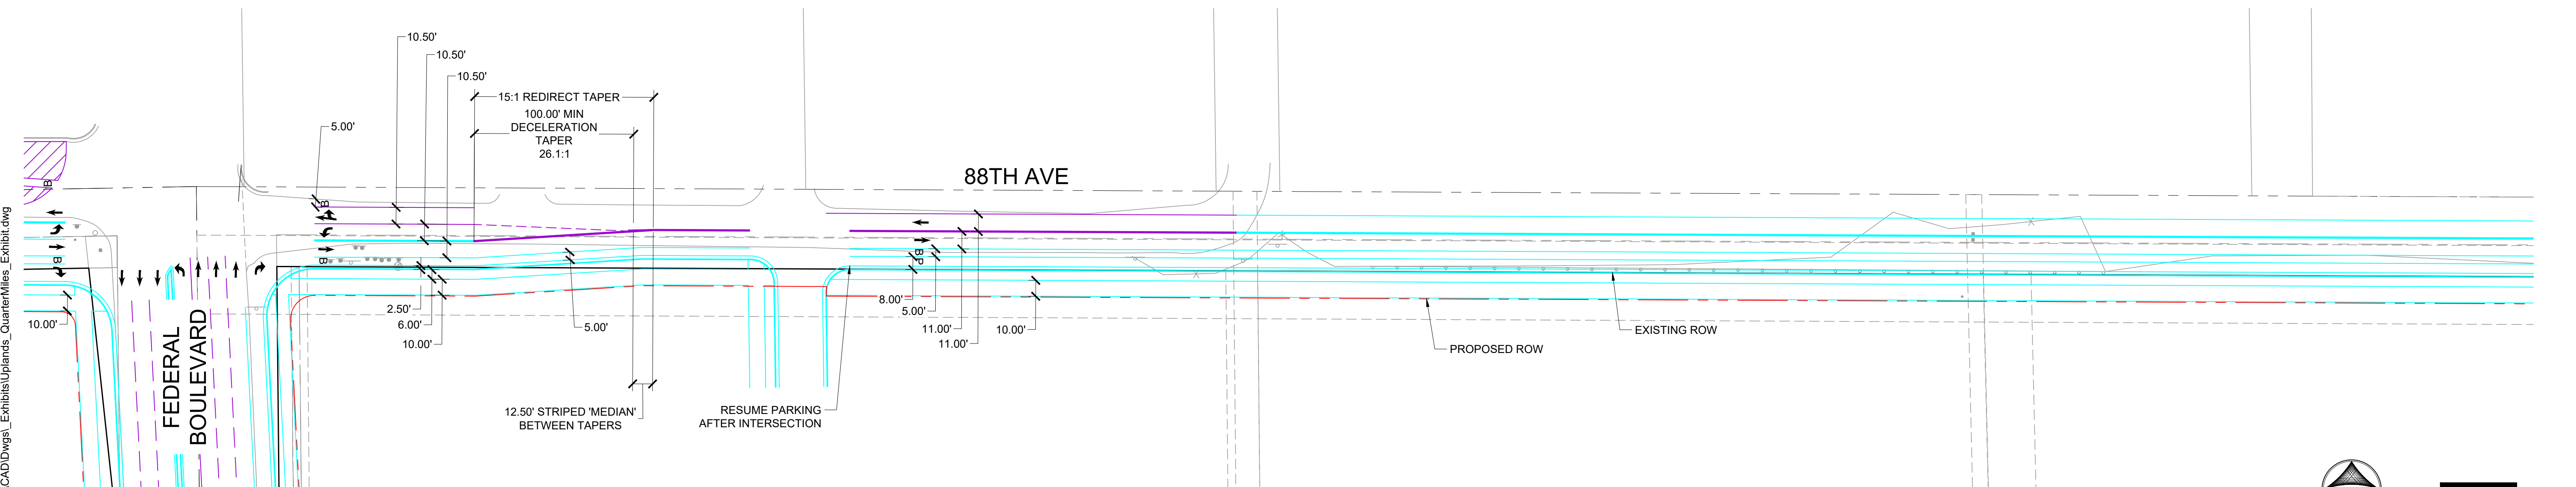



88TH AVENUE - EAST OF FEDERAL

J:\2018\180822\CAD\Drawings\Exhibits\Uplands_QuarternMiles_Exhibit.dwg


- HARD IMPROVEMENTS (INCLUDES RESTRIPIING OUTSIDE OF EXSITING PAVEMENT)
- RESTRIPIING ONLY
- ROW TO BE VACATED
- ROW TO BE DEDICATED

PRELIMINARY -
SUBJECT TO CHANGE

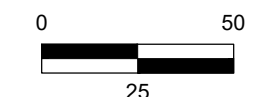


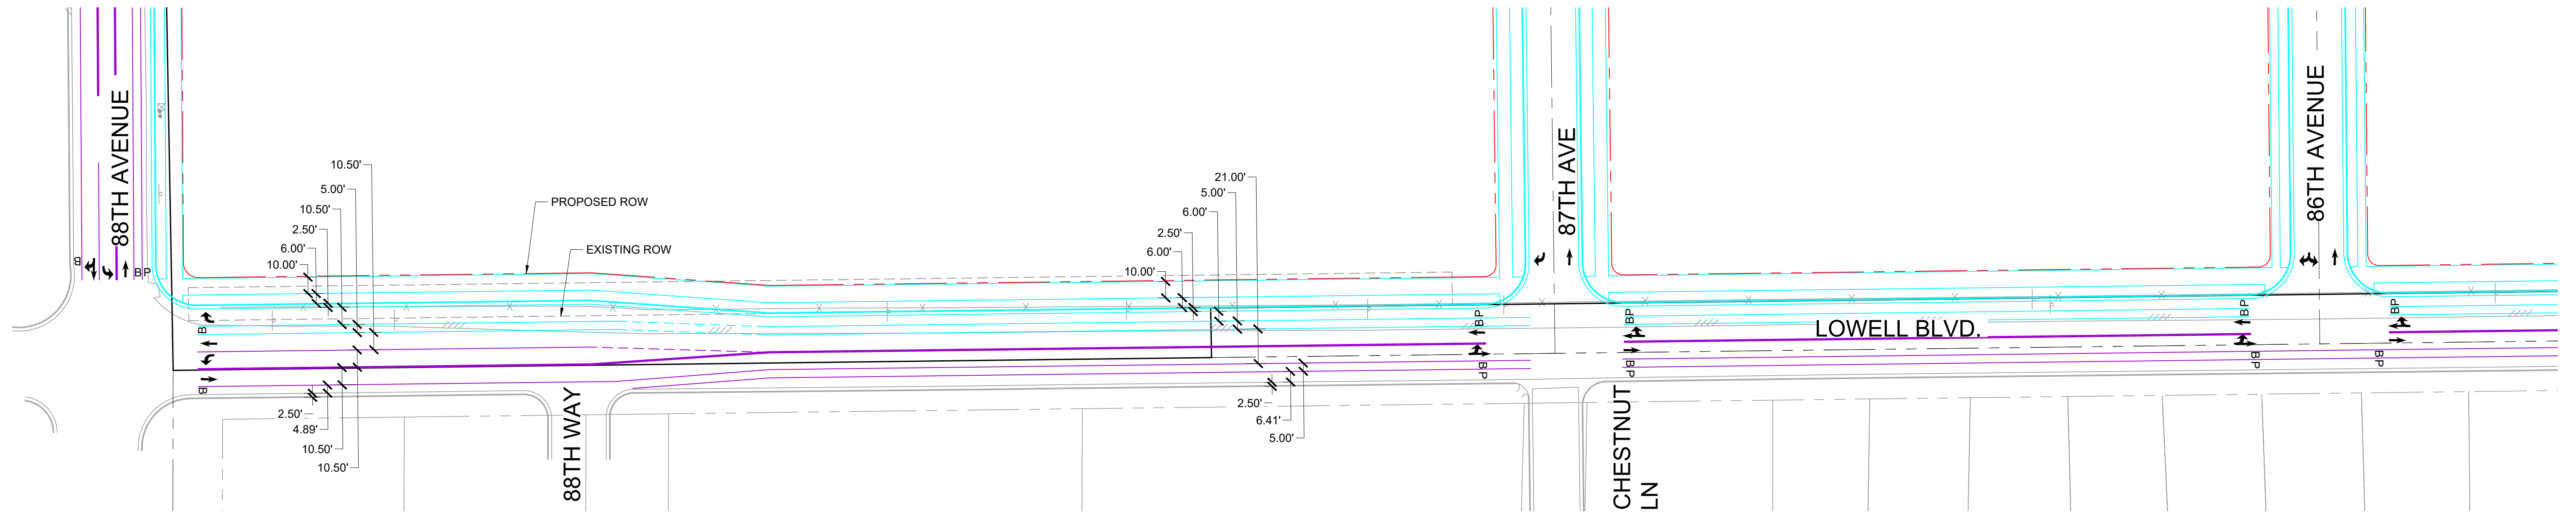

LOWELL - 86TH TO 88TH

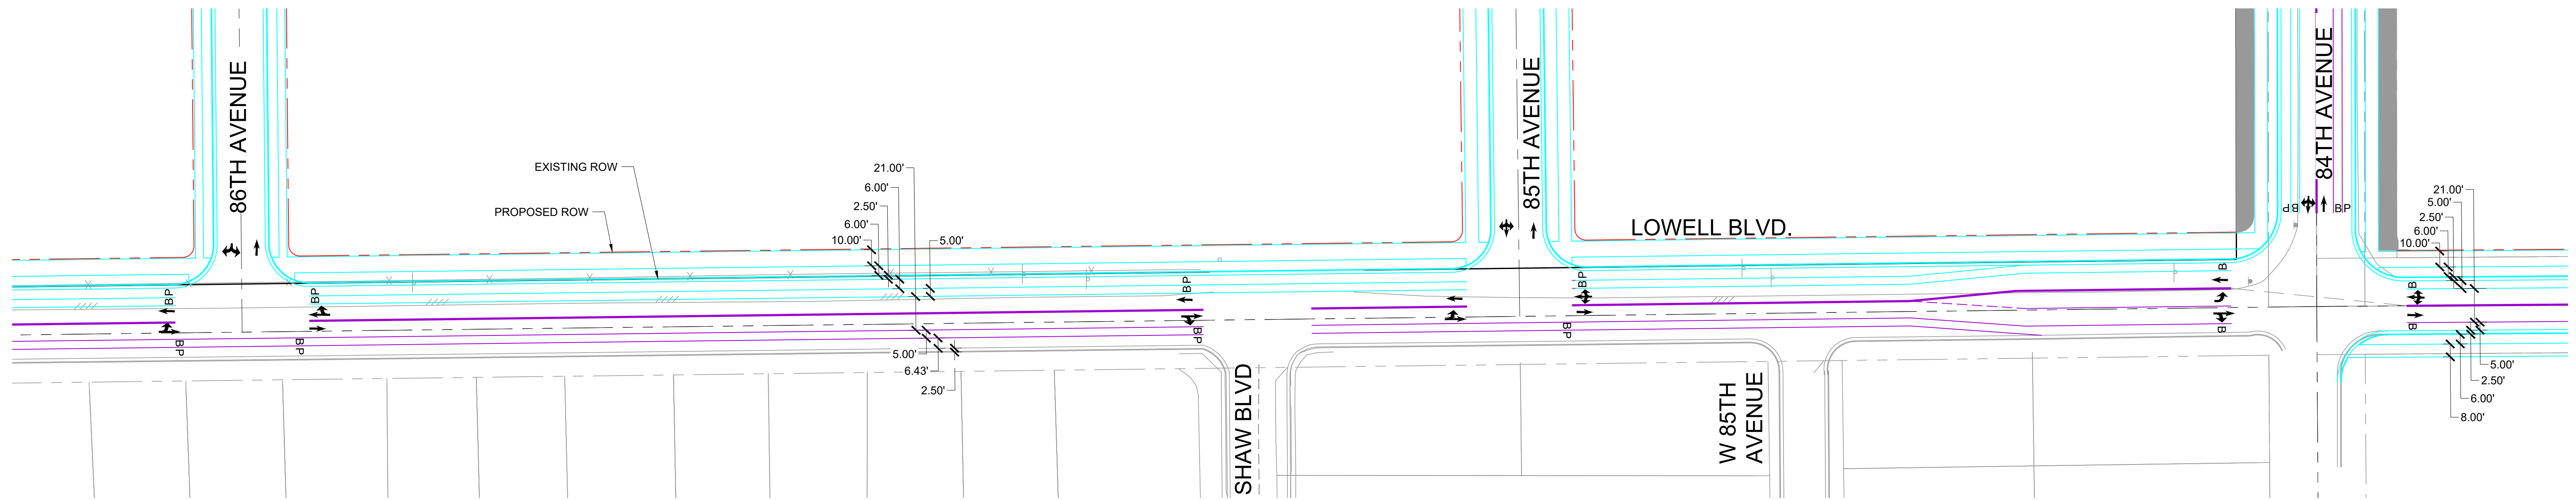

LOWELL - 84TH TO 86TH

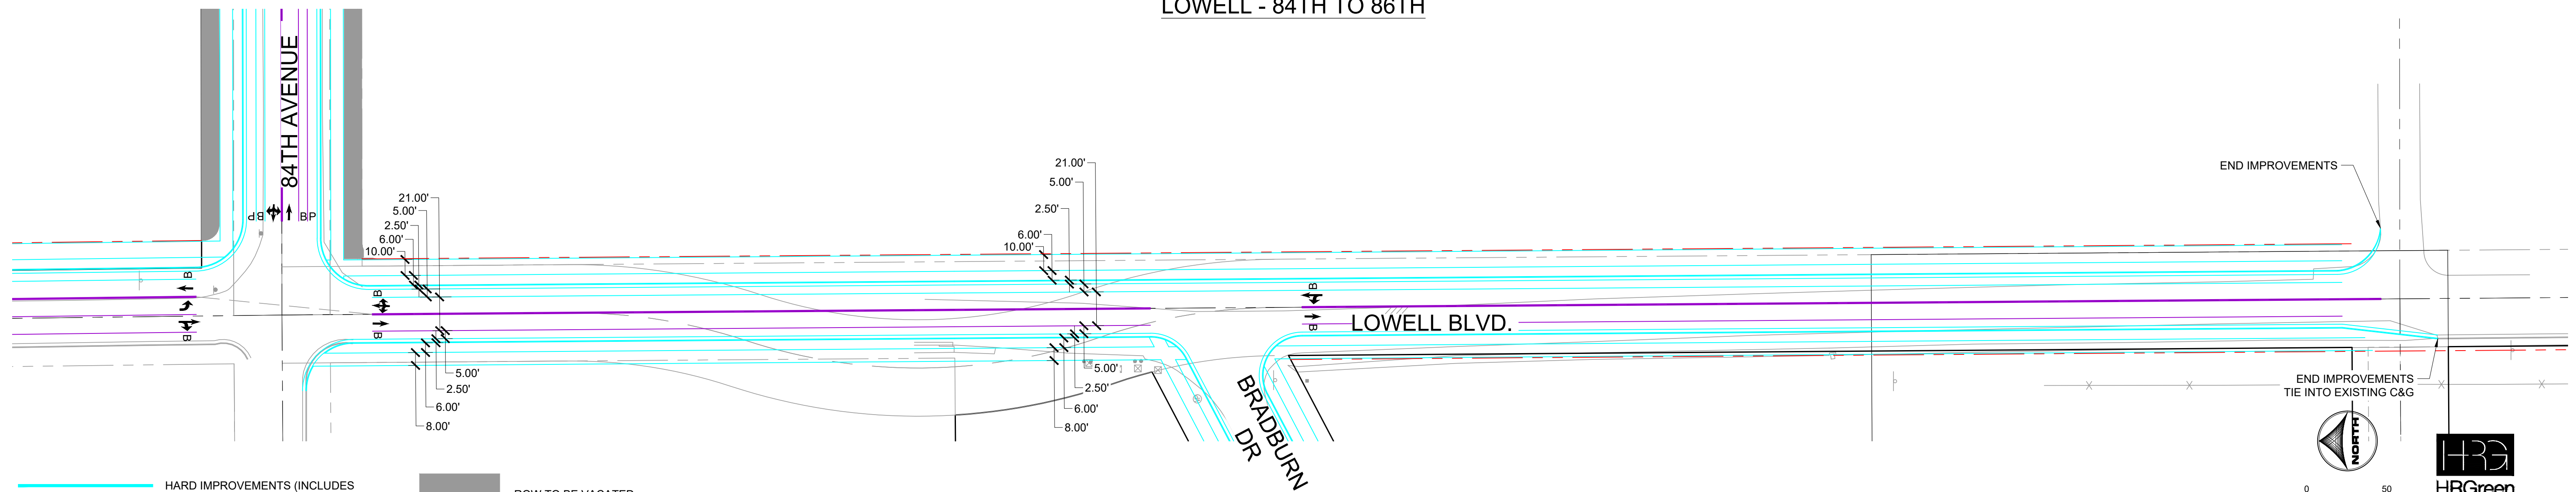





LOWELL - SOUTH OF 84TH

J:\2018\180822\CAD\Drawings_QuarantMiles_Exhibit.dwg

- HARD IMPROVEMENTS (INCLUDES RESTRIPIING OUTSIDE OF EXSITING PAVEMENT)
- RESTRIPIING ONLY
- ROW TO BE VACATED
- ROW TO BE DEDICATED

PRELIMINARY -
SUBJECT TO CHANGE

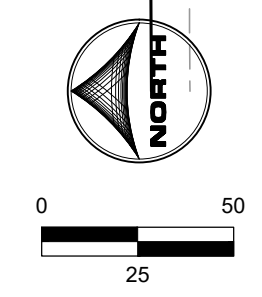

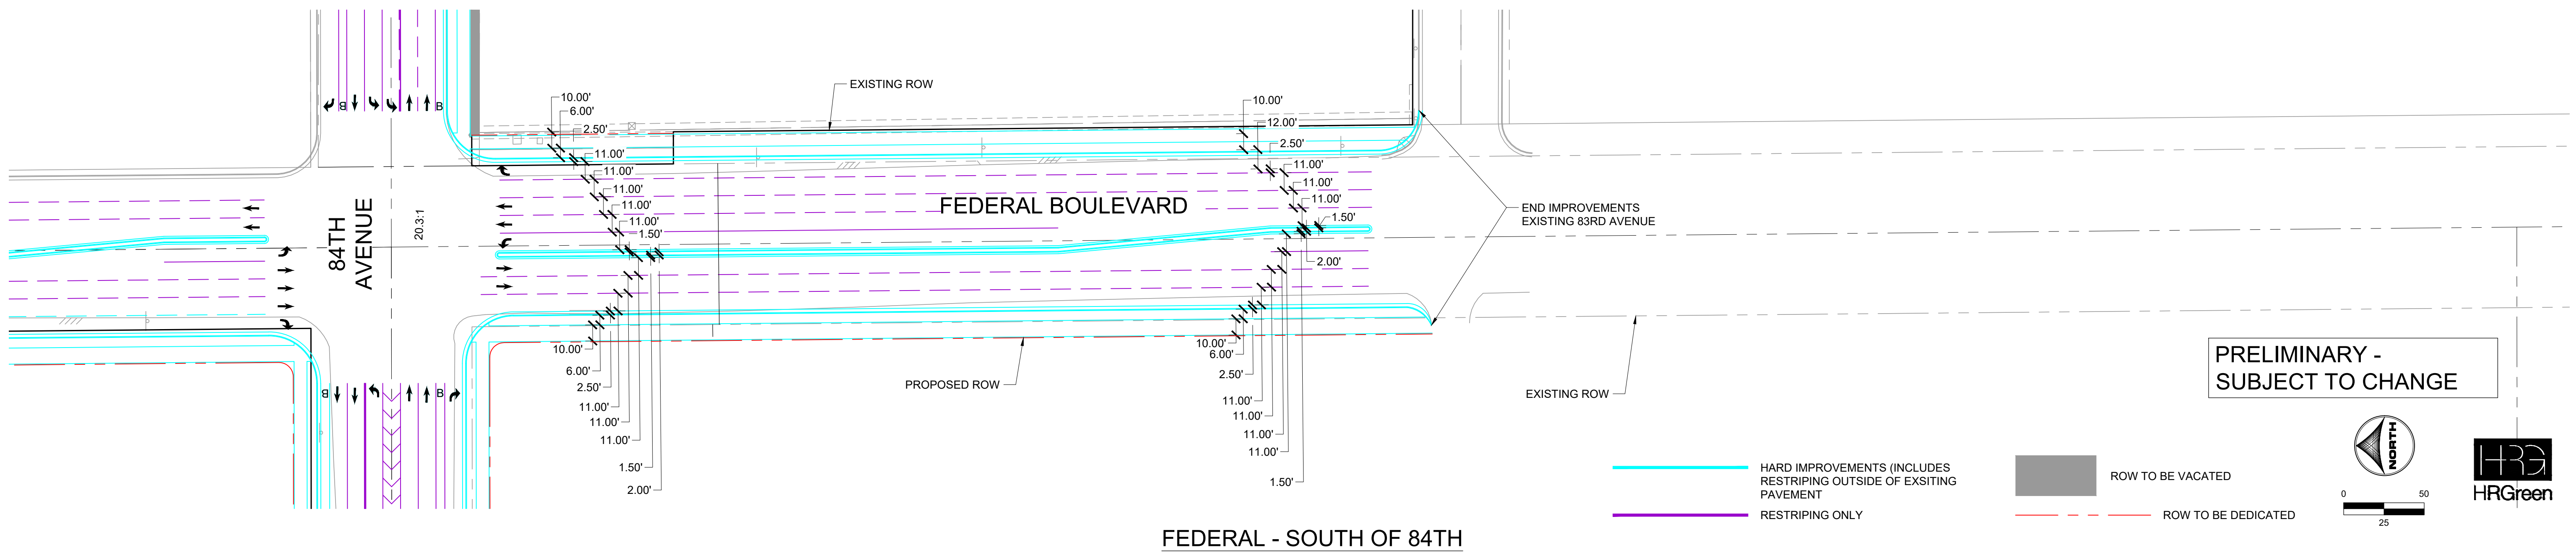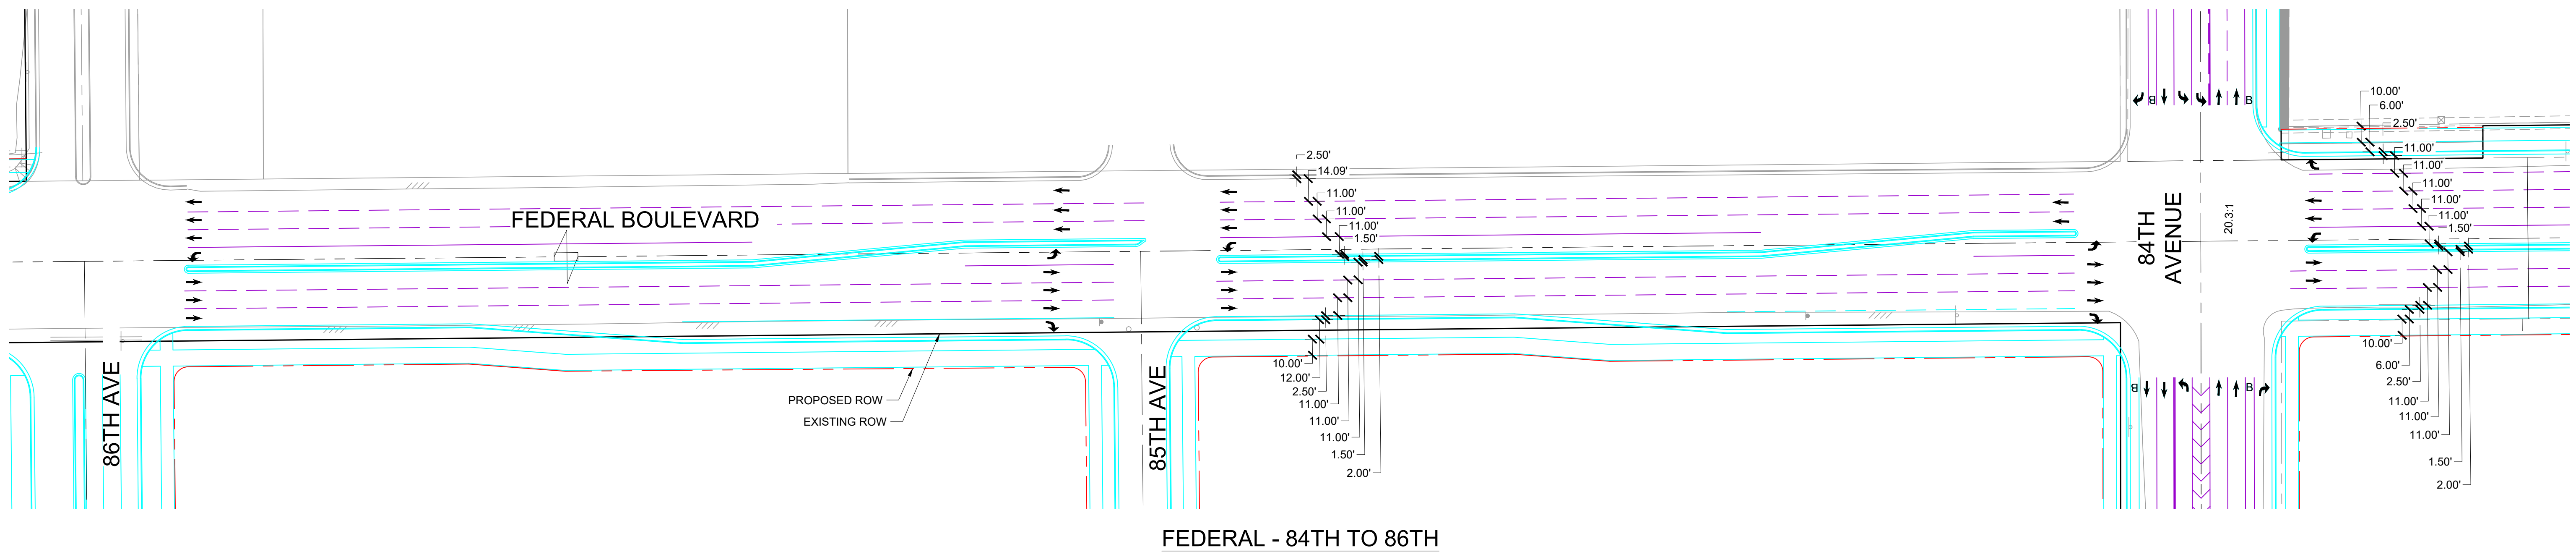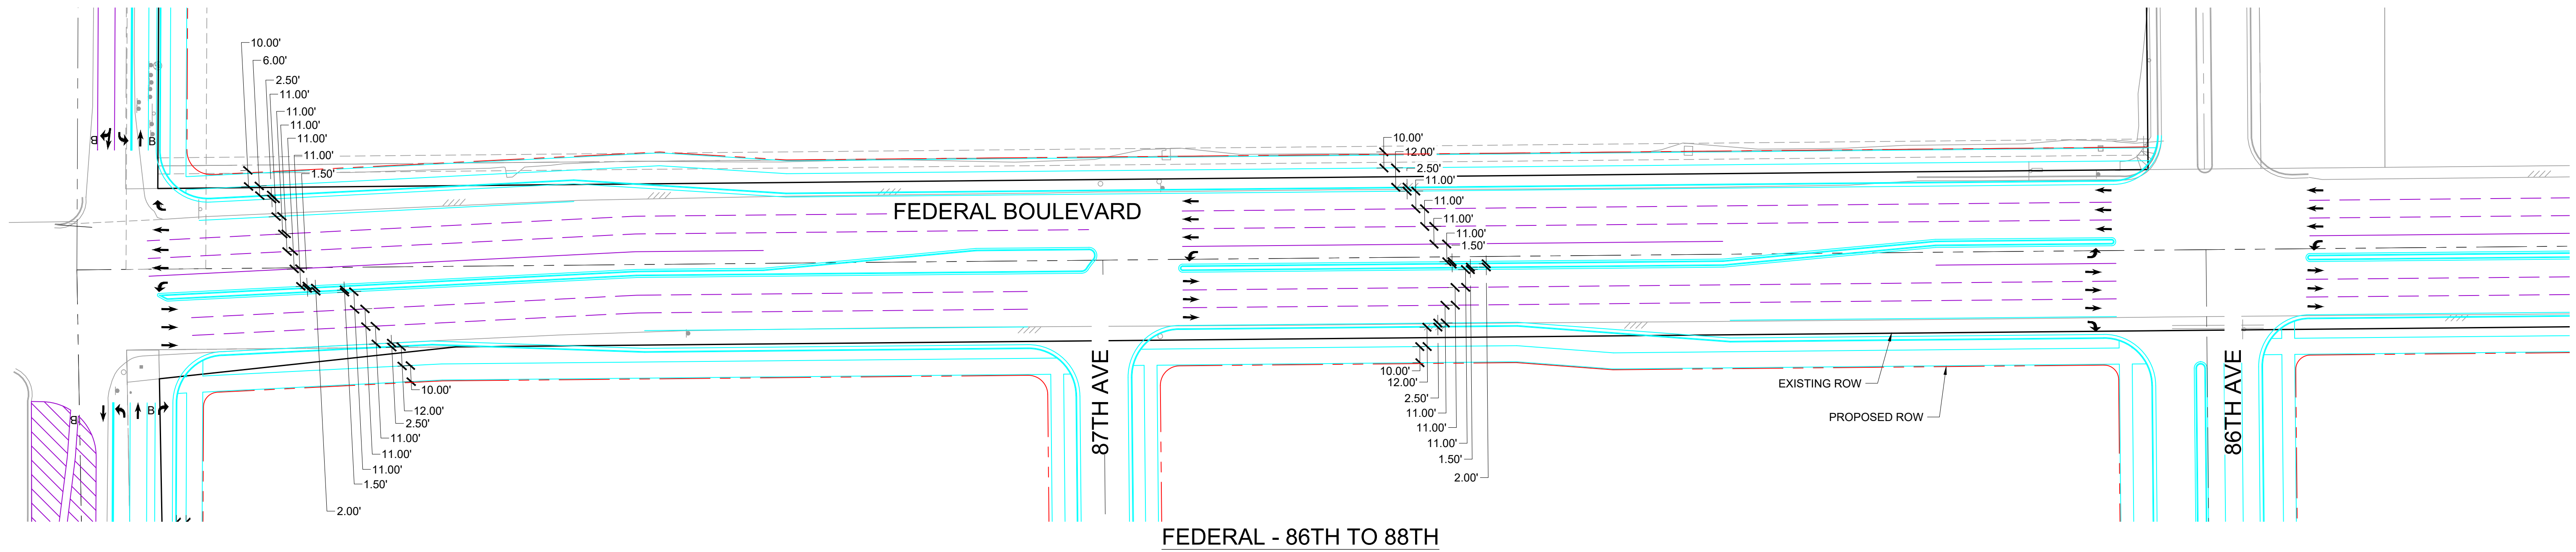


PRELIMINARY -
SUBJECT TO CHANGE

— HARD IMPROVEMENTS (INCLUDES
RESTRIPING OUTSIDE OF EXISTING
PAVEMENT

— RESTRIPIING ONLY

■ ROW TO BE VACATED

— ROW TO BE DEDICATED

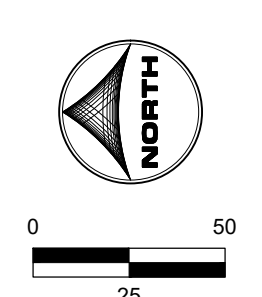

J:\2018\180822\CAD\Drawings_ Exhibits\Uplands_QuarternMiles_Exhibit.dwg